




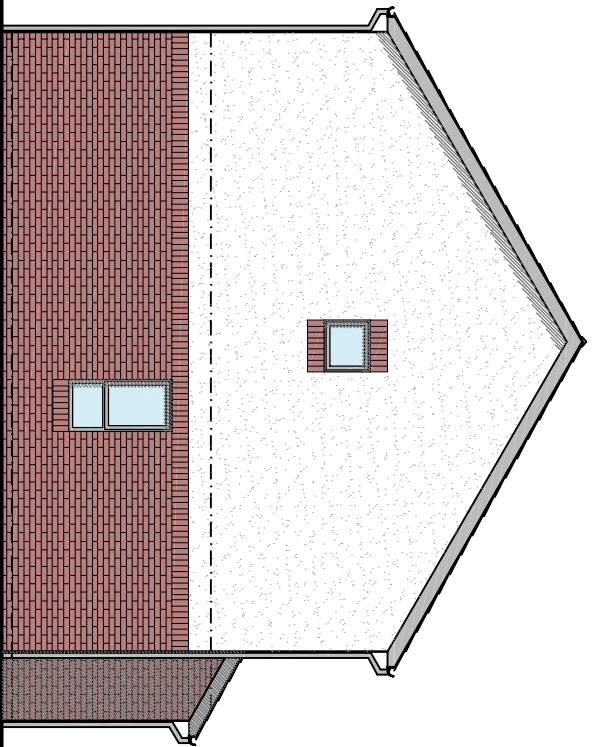


SIDE ELEVATION (1:100)

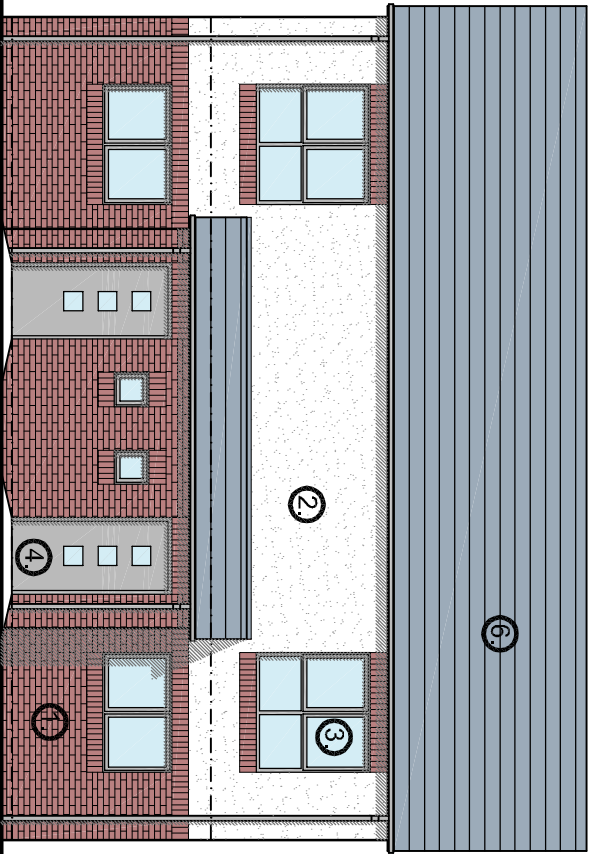


FRONT ELEVATION (1:100)

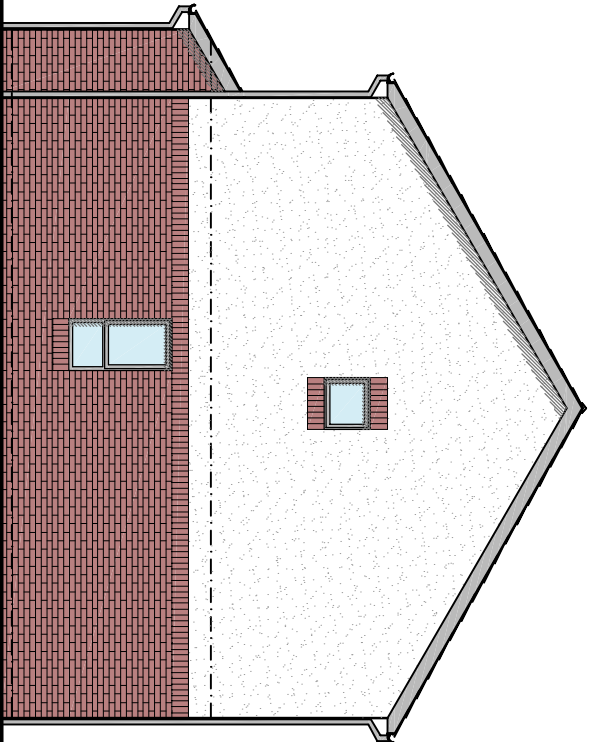


SIDE ELEVATION (1:100)

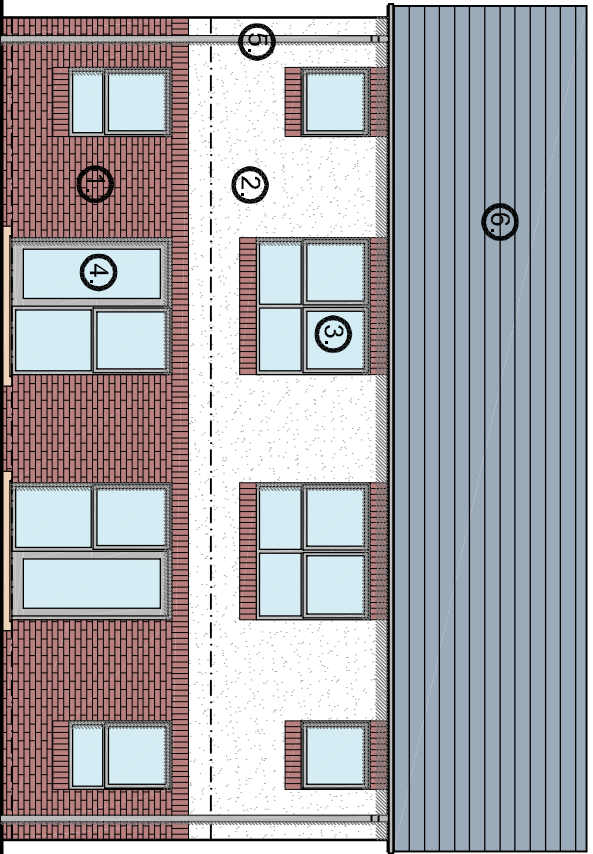

REAR ELEVATION (1:100)

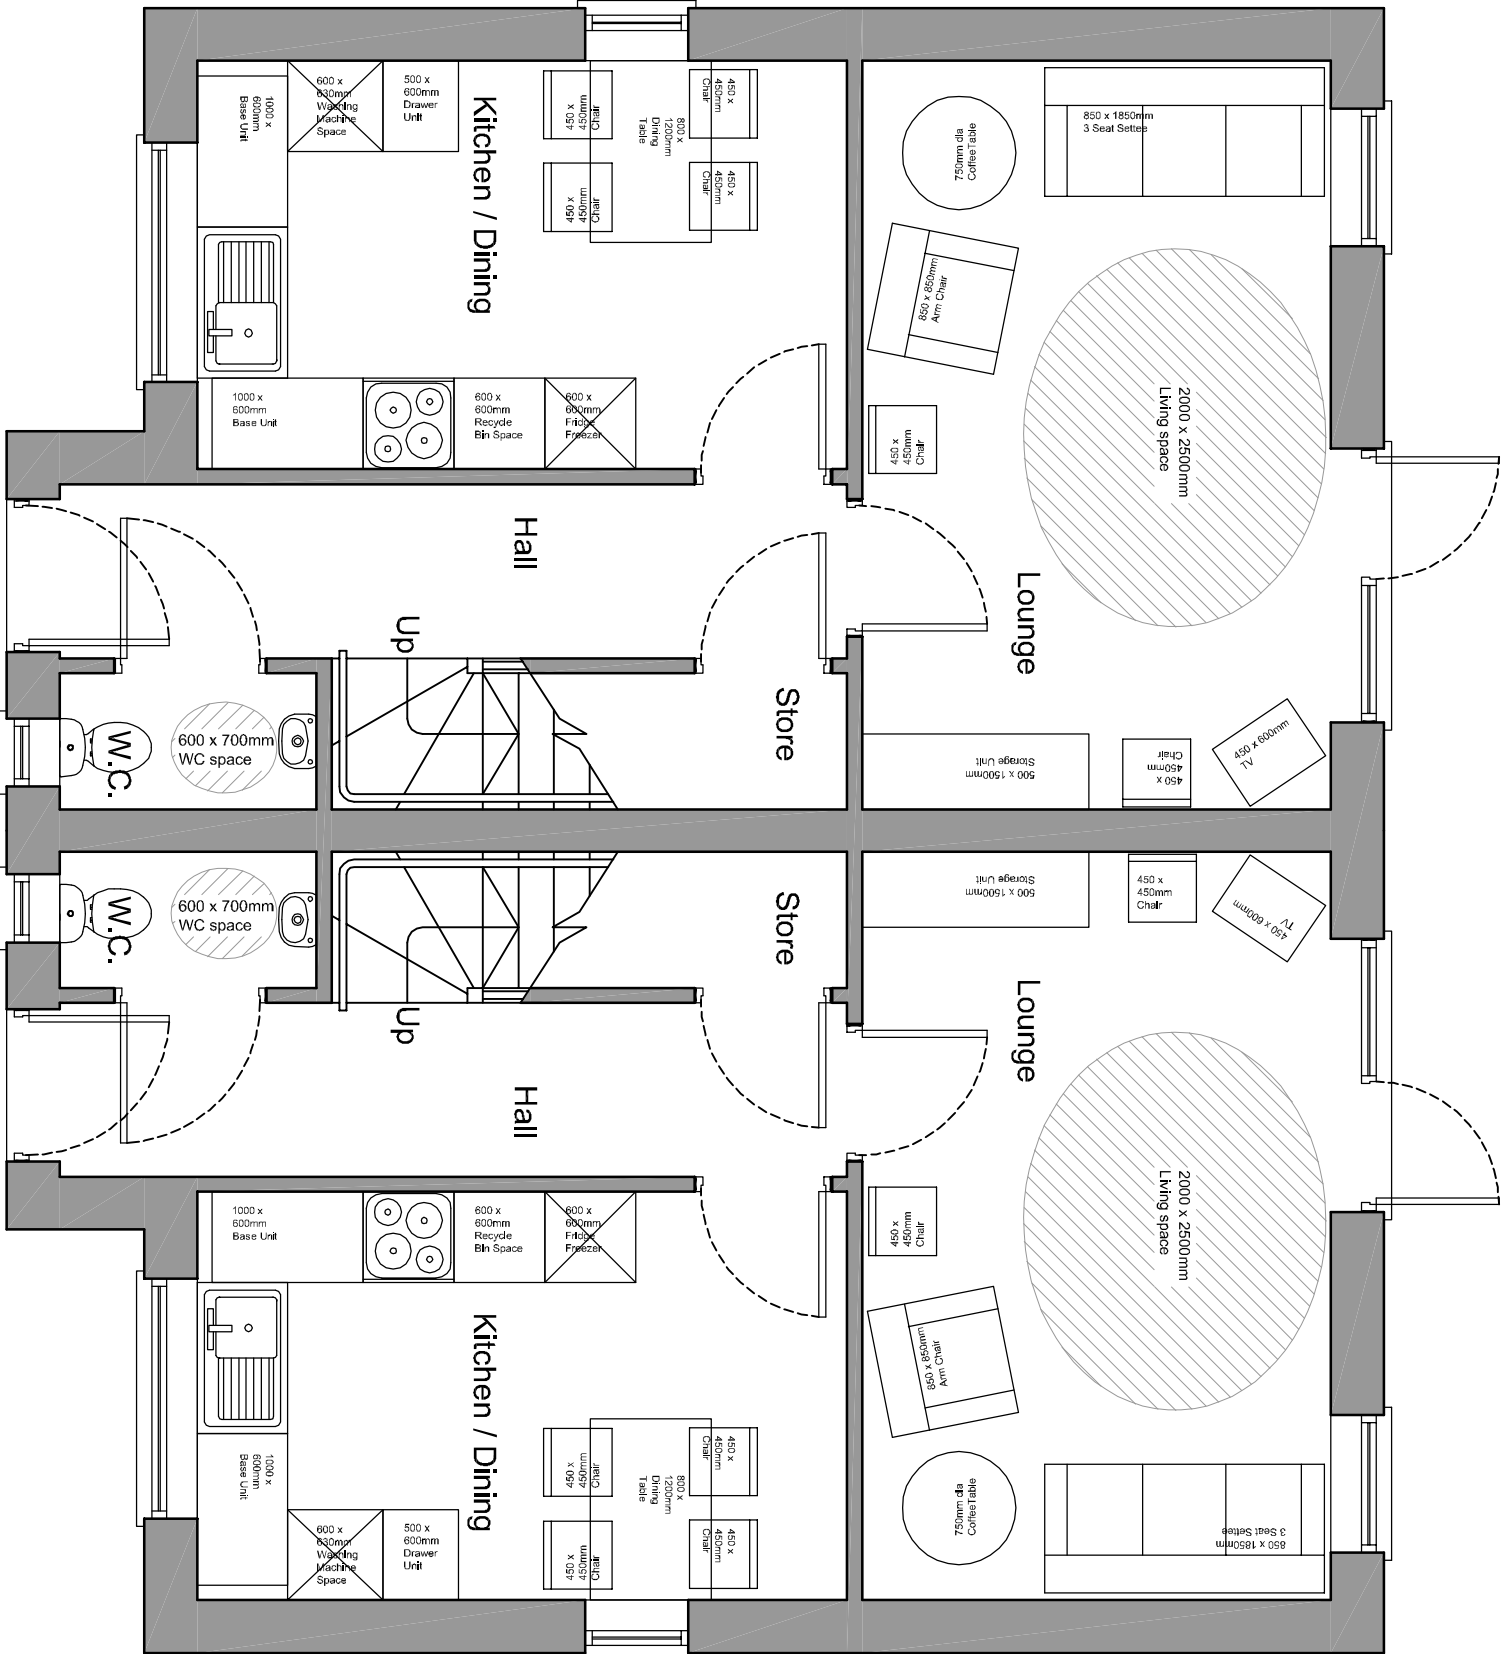


GROUND FLOOR (1:50)
Type C (76.2m² / 820sq.ft.)

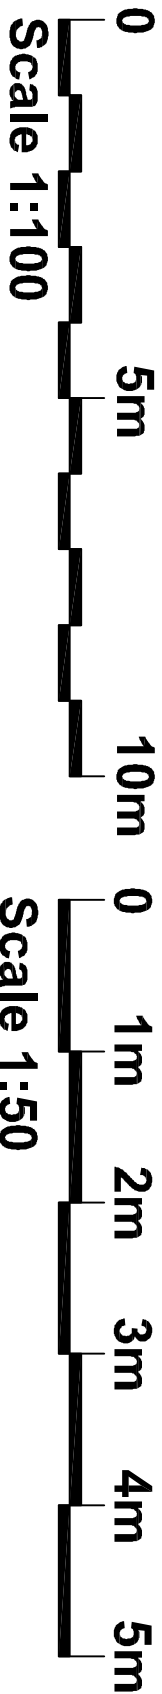

Scale 1:100

Scale 1:50

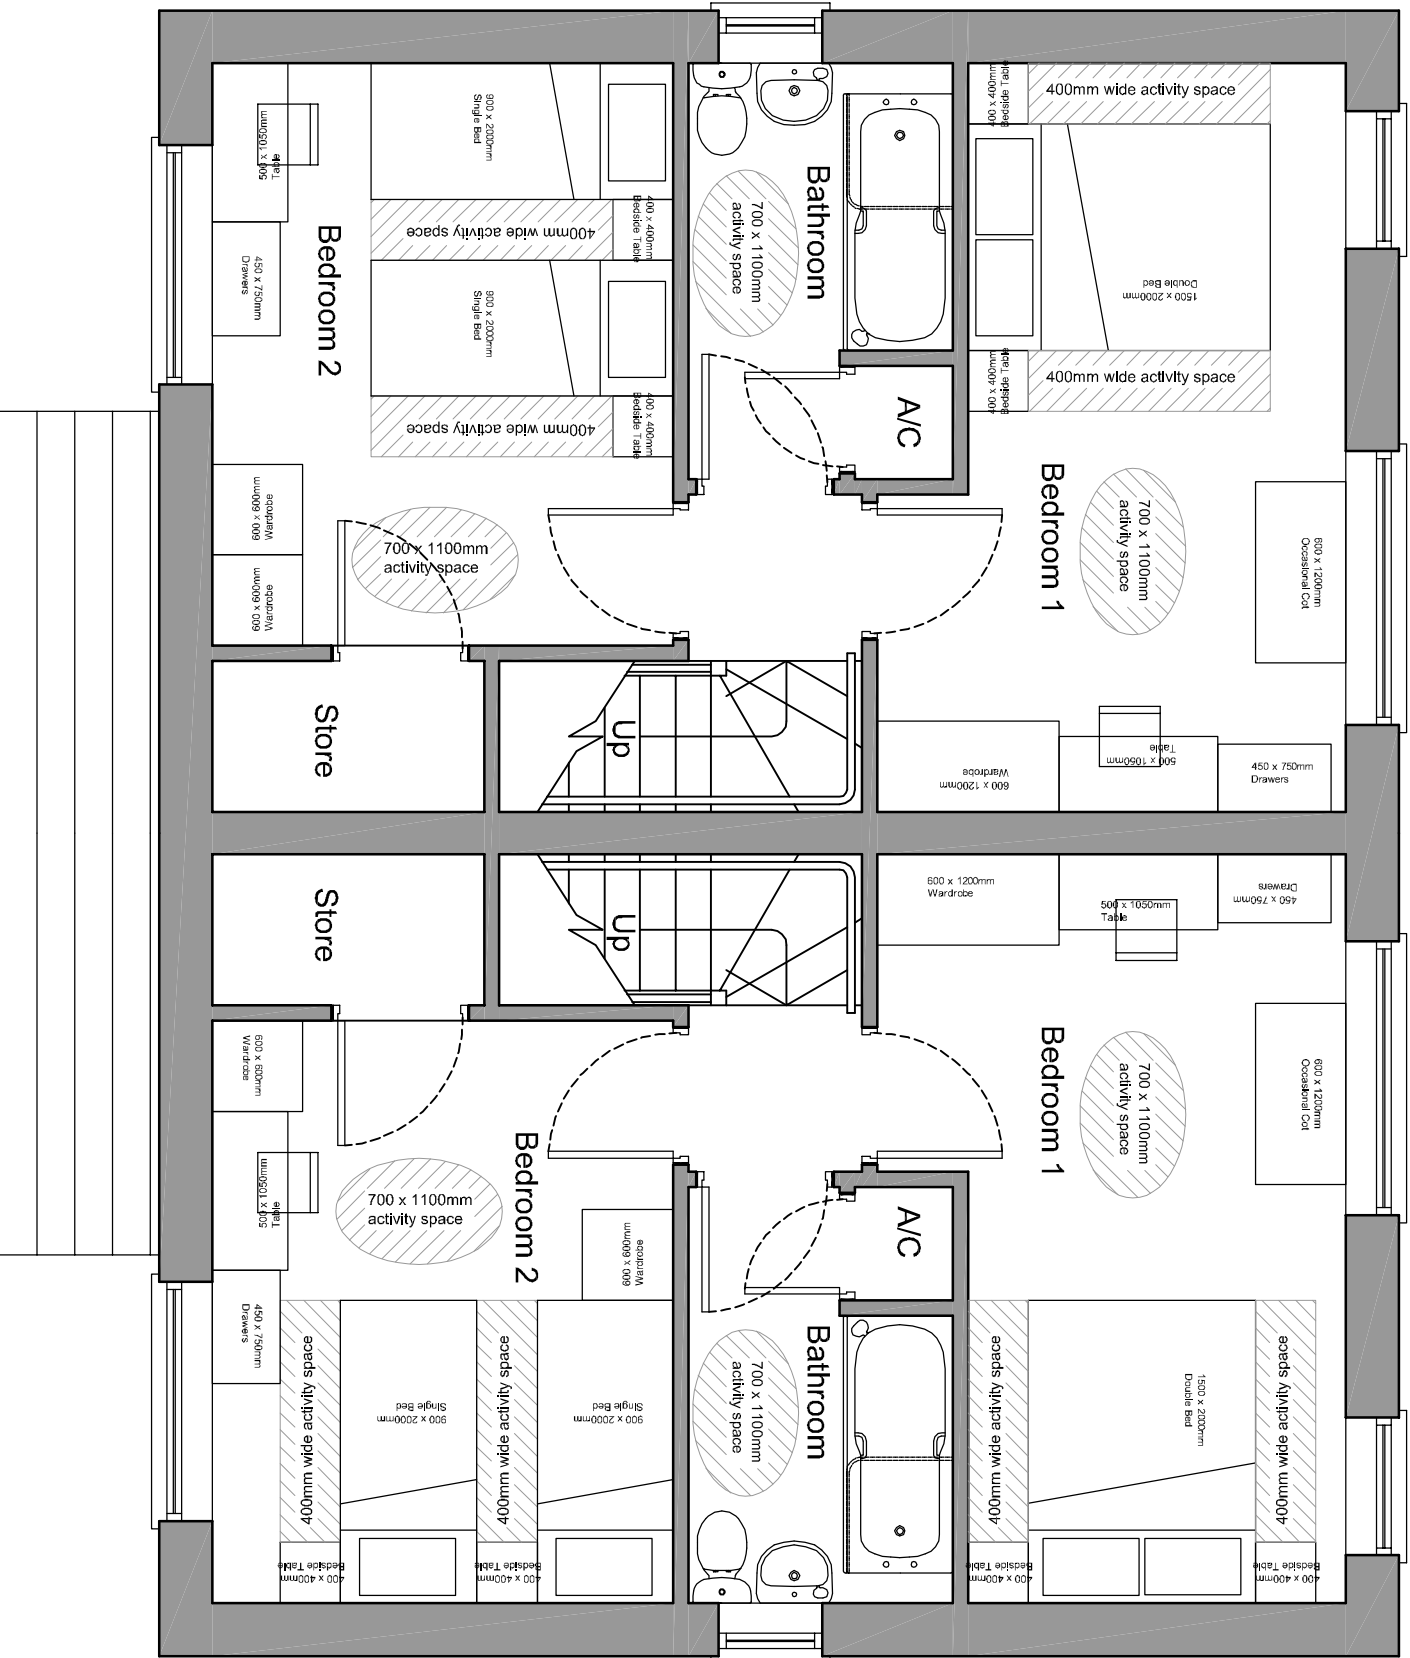

FIRST FLOOR (1:50)

- Materials Key:**
1. Clay Brickwork - Colour dark red
 2. K-Rend Render - Colour white
 3. UPVC Windows - Colour grey
 4. UPVC Doors - Colour grey
 5. UPVC Rainwater Goods - Colour grey
 6. Clay Roof Tiles - Colour grey

A 24/06/13			
Revisions			
Not to be scaled			
Project	Proposed Residential development at land off Brindle Close, Scale Hall Lancaster for Guinness Northern Counties		
Client	© Harrison & Pitt Architects Ltd		
Drawn By: MR	Checked By: RP		
PROPOSED FLOOR PLANS AND ELEVATIONS			
TYPE C - 2 BED HOUSE			
1730-026 A	1:50/100 @ A2	06/13	
HARRISON PITT ARCHITECTS			
29 CASTLE HILL LANCASTER LA1 1YN			
TEL: 01524 32479 FAX: 01524 32470 hpa@hpaarch.co.uk www.hpaarch.co.uk			

