


SIDE ELEVATION (1:100)




FRONT ELEVATION (1:100)

SIDE ELEVATION (1:100)


REAR ELEVATION (1:100)

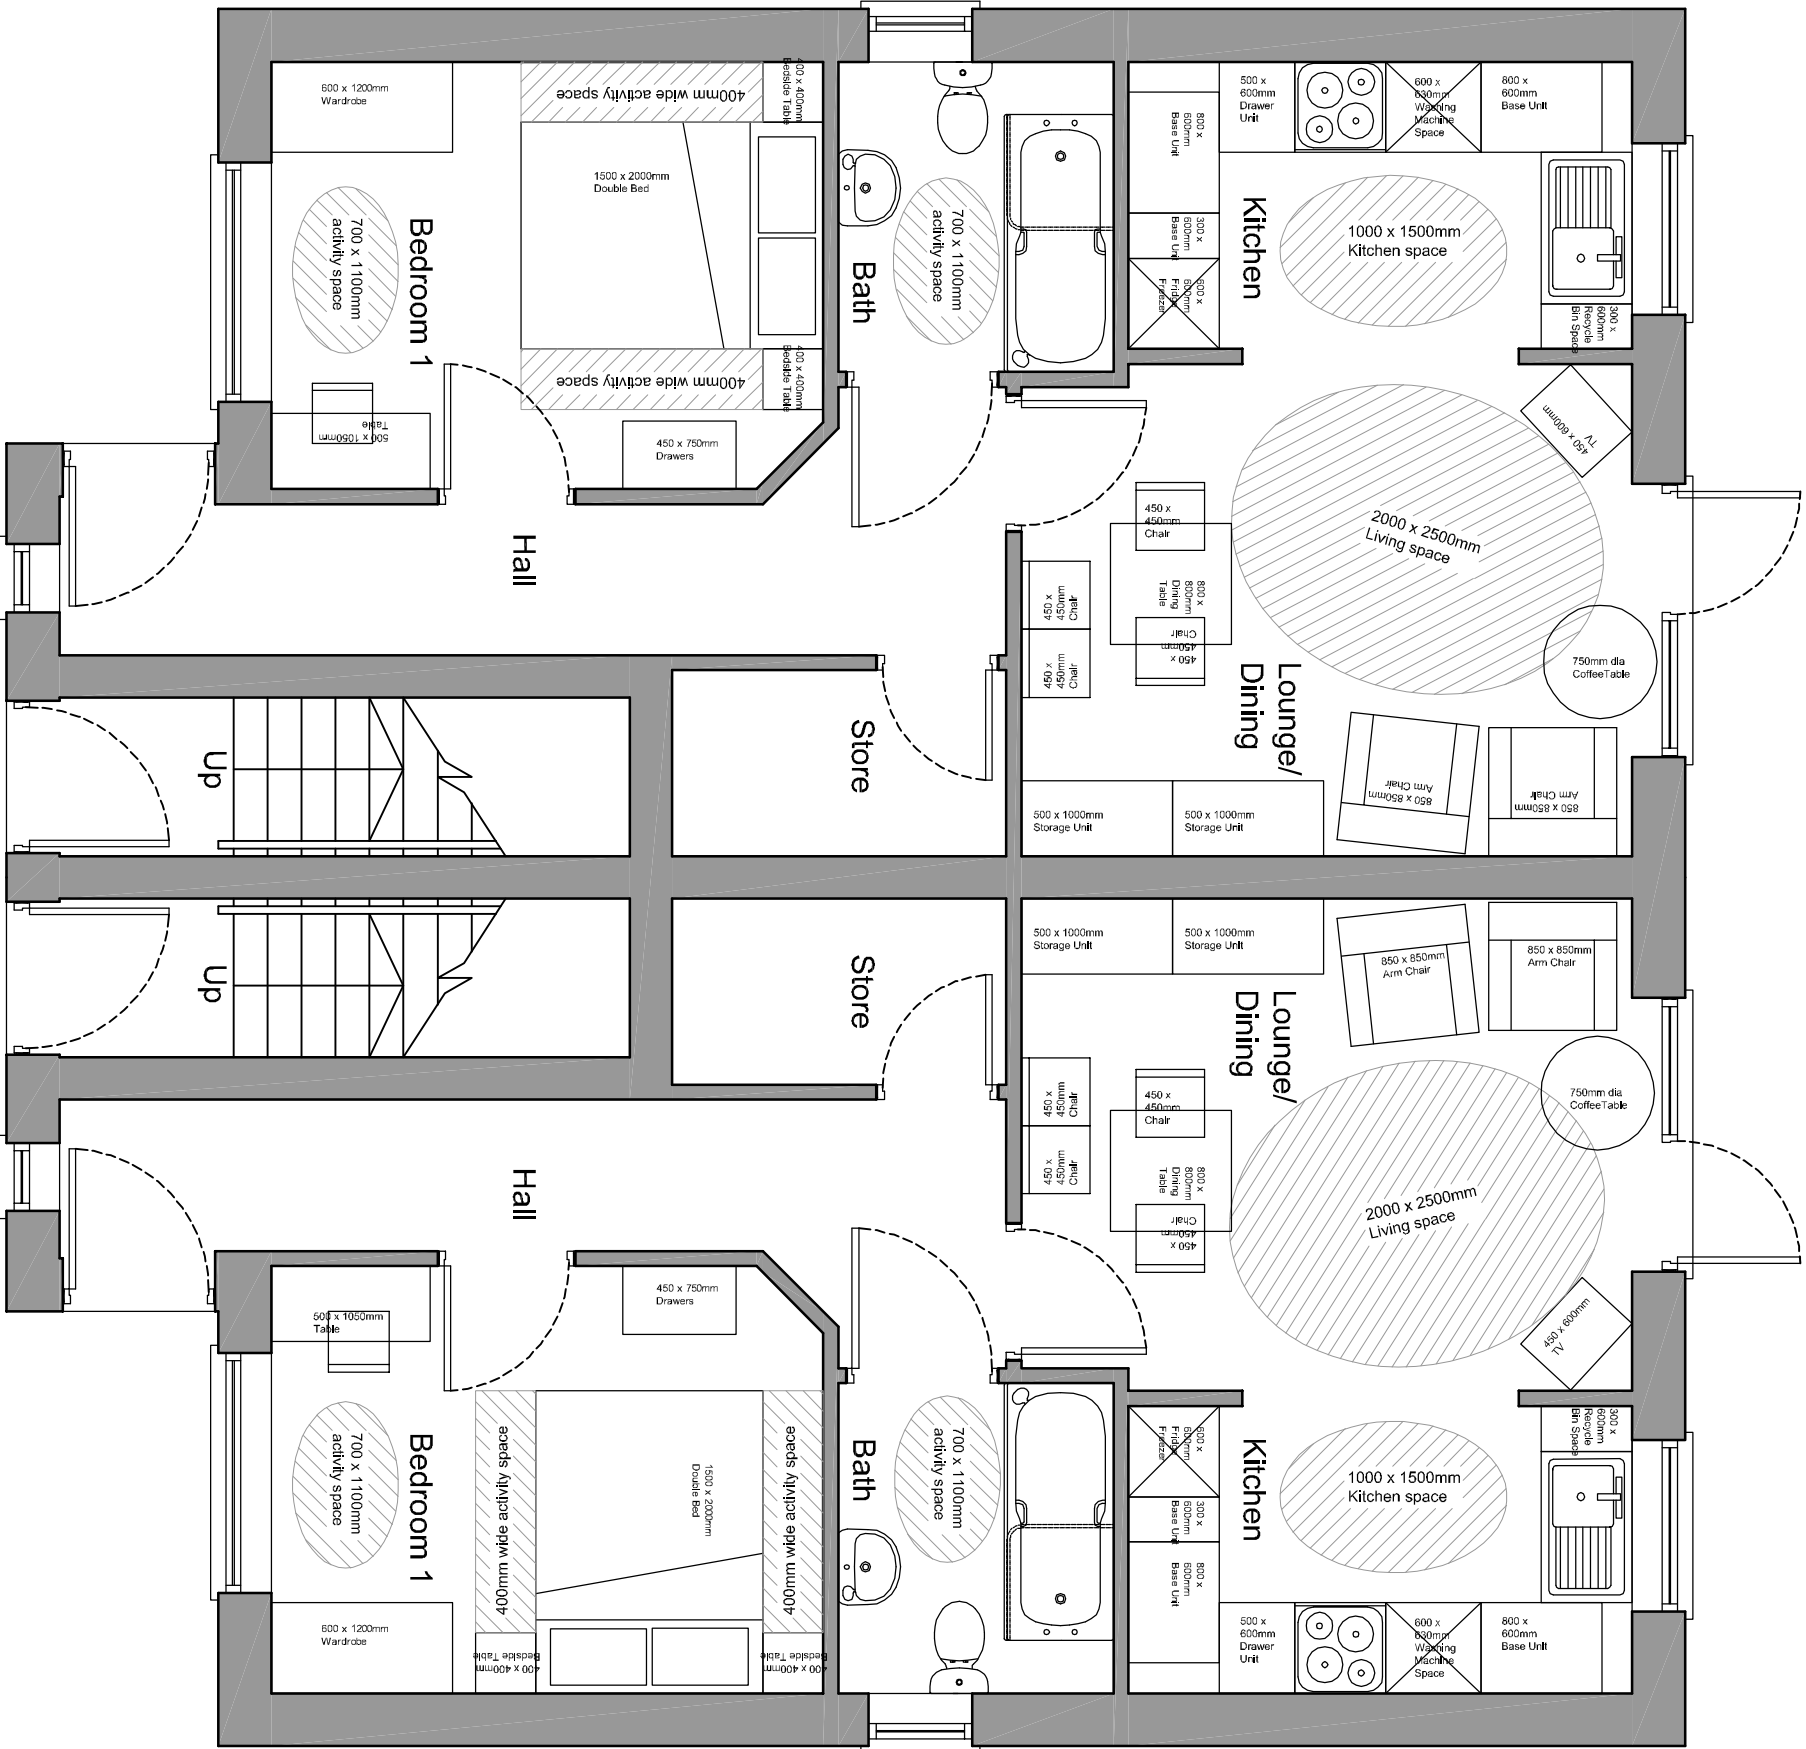

GROUND FLOOR (1:50)
Type A (45.2m² / 486sq.ft.)

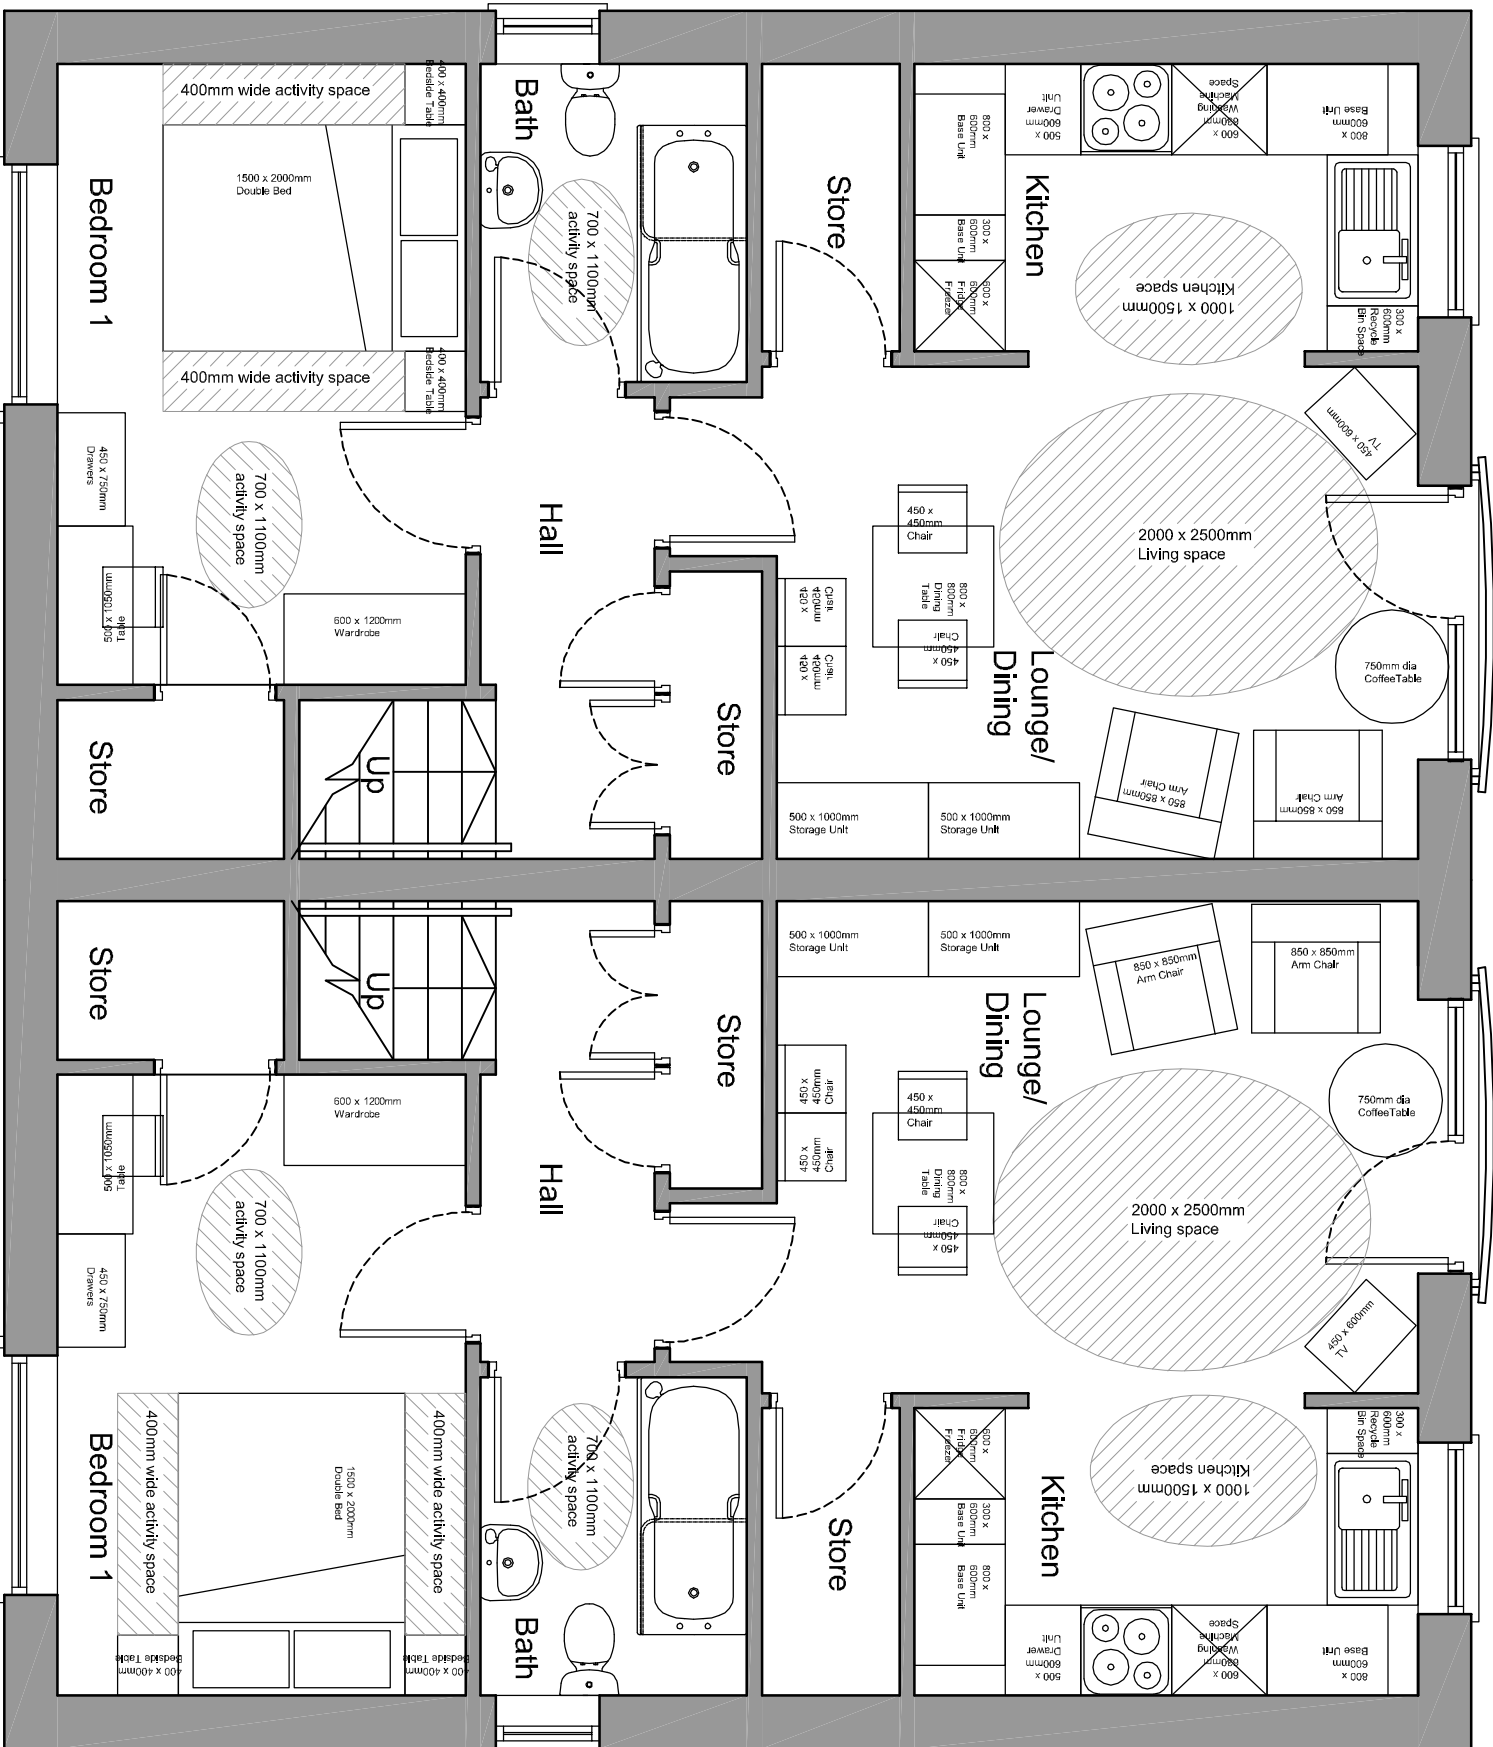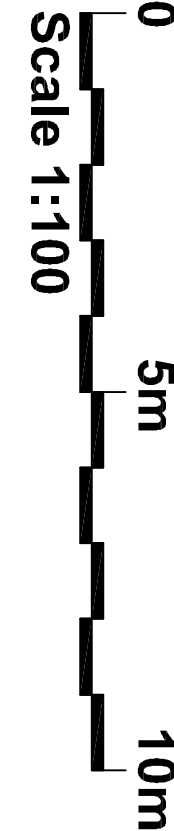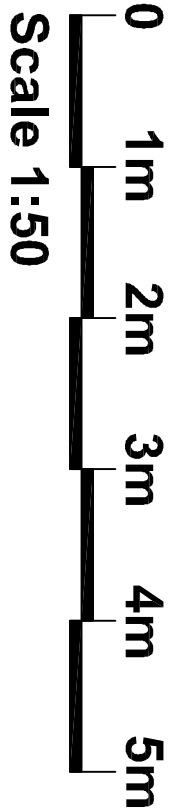

FIRST FLOOR (1:50)
Type B (45.4m² / 488sq.ft.)

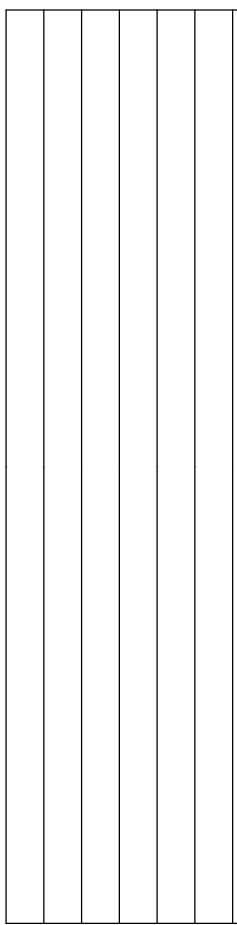

Revisions	
B 07/08/13	Type A Bathrooms enlarged to achieve an area of 3.7m² as requested by the Planning Officer
A 24/06/13	Elevations amended in line with clients requirements
Not to be scaled	
Project	
Proposed Residential development at land off Brindle Close, Lancaster	
for Guinness Northern Counties	
Title	
PROPOSED FLOOR PLANS	
AND ELEVATIONS	
TYPE A & B - 1 BED FLATS	
Drawing number	1730-025 B
Scale	1:50/100 @ A2
Drawn By: MR	Checked By: RP
06/13	

- Materials Key:**
1. Clay Brickwork - Colour dark red
 2. K-Rend Render - Colour white
 3. UPVC Windows - Colour grey
 4. UPVC Doors - Colour grey
 5. UPVC Rainwater Goods - Colour grey
 6. Clay Roof Tiles - Colour grey

