

**Appendix no.4**

**Aerial Photograph and site plan**

# St John's Church, Emesgate Lane, Silverdale

TPO no.422 (2007)



GIS by ESRI (UK)



Scale : 1:1250

Reproduced from the Ordnance Survey map with the permission of the Controller of Her Majesty's Stationery Office © Crown Copyright 2000.


Unauthorised reproduction infringes Crown Copyright and may lead to prosecution or civil proceedings.

Produced using ESRI (UK)'s MapExplorer 2.0 - <http://www.esriuk.com>


<b>Organisation</b>	Lancaster City Council
<b>Department</b>	Planning Services
<b>Comments</b>	
<b>Date</b>	30 January 2008
<b>SLA Number</b>	LA100025403

# St John's Church, Emesgate Lane, Silverdale

TPO no.422 (2007)

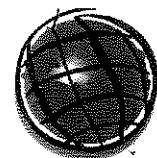

GIS by ESRI (UK)

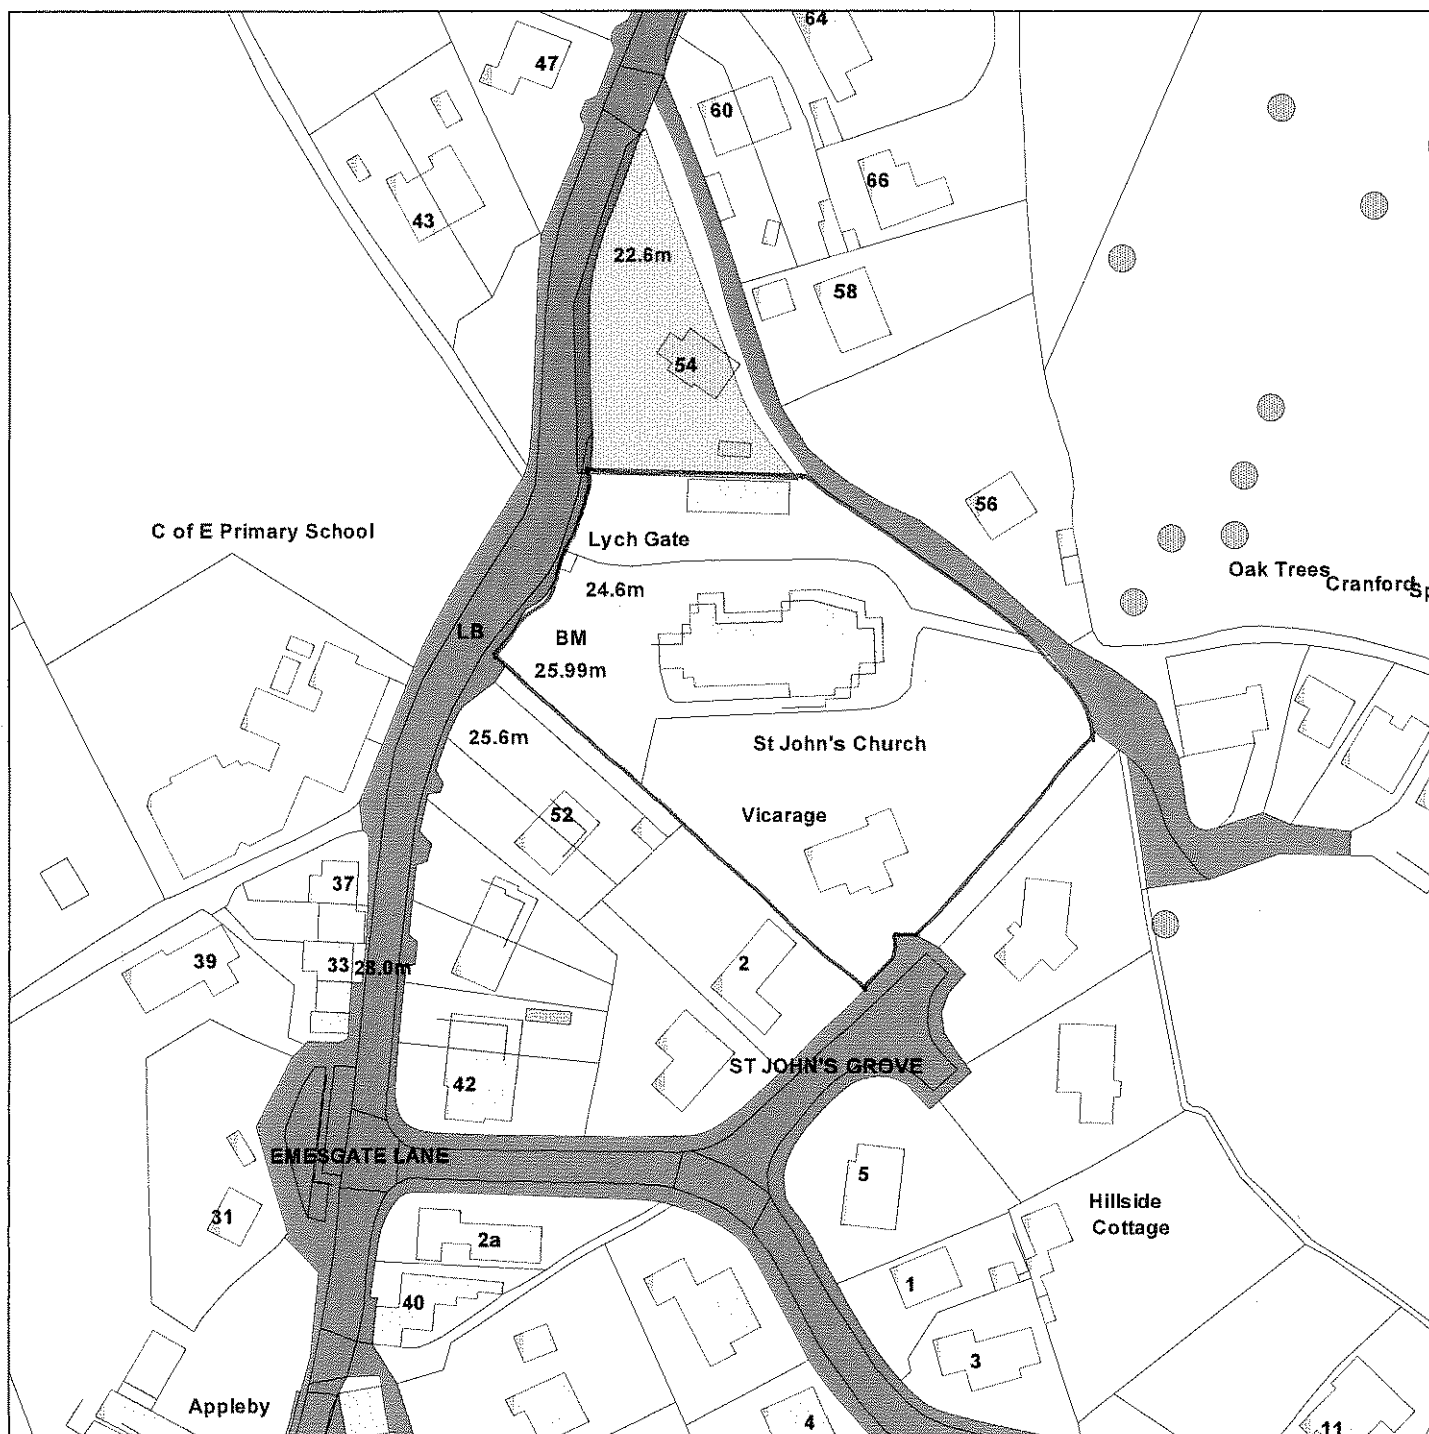

Scale : 1:1250

Reproduced from the Ordnance Survey map with the permission of the Controller of Her Majesty's Stationery Office © Crown Copyright 2000.

Unauthorised reproduction infringes Crown Copyright and may lead to prosecution or civil proceedings.

<b>Organisation</b>	Lancaster City Council
<b>Department</b>	Planning Services
<b>Comments</b>	
<b>Date</b>	30 January 2008
<b>SLA Number</b>	LA100025403