

Appendix No. 3

Aerial photograph and site plan

Deer Park Cottage, TPO no. 425 (2007)




Scale : 1:1250

Reproduced from the Ordnance Survey map with the permission of the Controller of Her Majesty's Stationery Office © Crown Copyright 2000.

Unauthorised reproduction infringes Crown Copyright and may lead to prosecution or civil proceedings.

Organisation	Lancaster City Council
Department	Planning Services
Comments	
Date	23 January 2008
SLA Number	LA100025403

Deer Park Cottage, TPO no. 425 (2007)

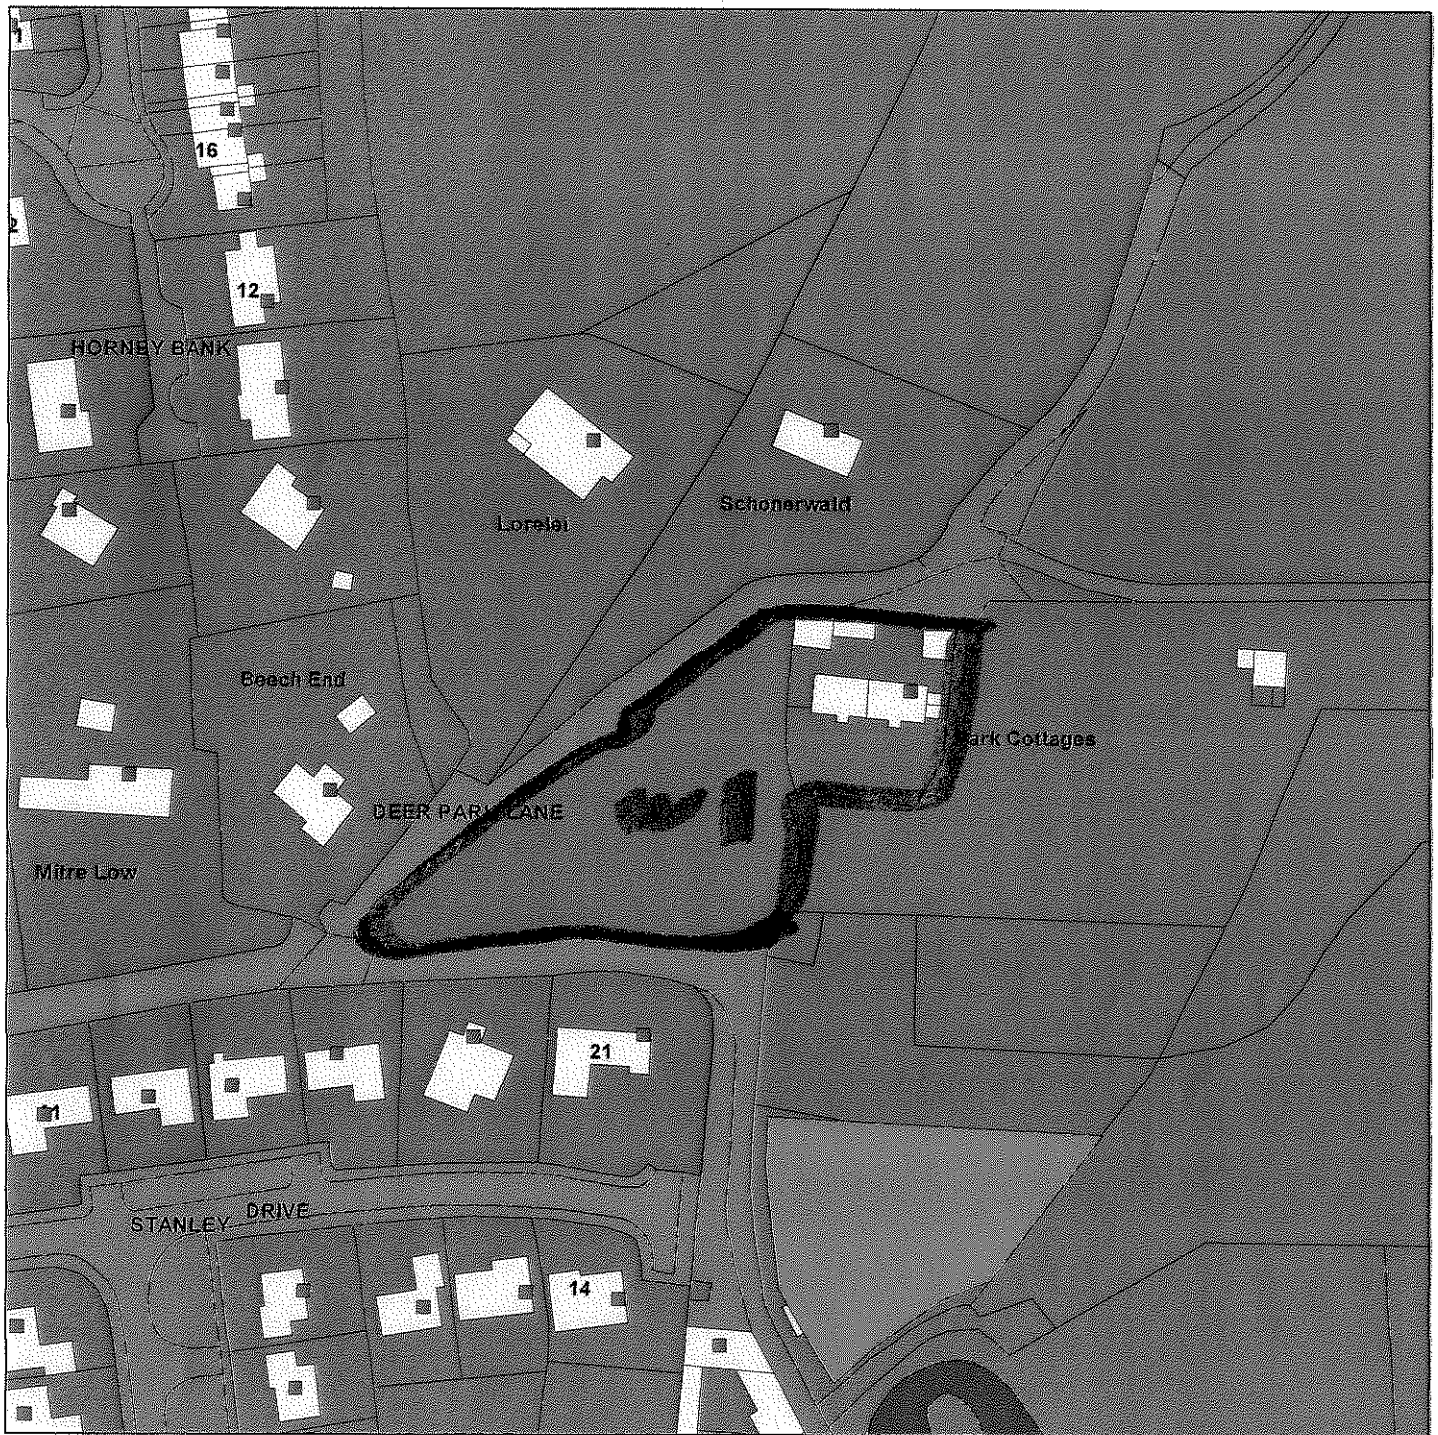

Scale : 1:1250

Reproduced from the Ordnance Survey map with the permission of the Controller of Her Majesty's Stationery Office © Crown Copyright 2000.

Unauthorised reproduction infringes Crown Copyright and may lead to prosecution or civil proceedings.

Organisation	Lancaster City Council
Department	Planning Services
Comments	
Date	23 January 2008
SLA Number	LA100025403