




SUPPLEMENTARY INFORMATION

Cabinet

Tuesday, 23 April 2013

Agenda Item Number	Page	Title
8	1 - 3	MORECAMBE AREA ACTION PLAN - IMPROVING MORECAMBE'S MAIN STREETS
		APPENDICES

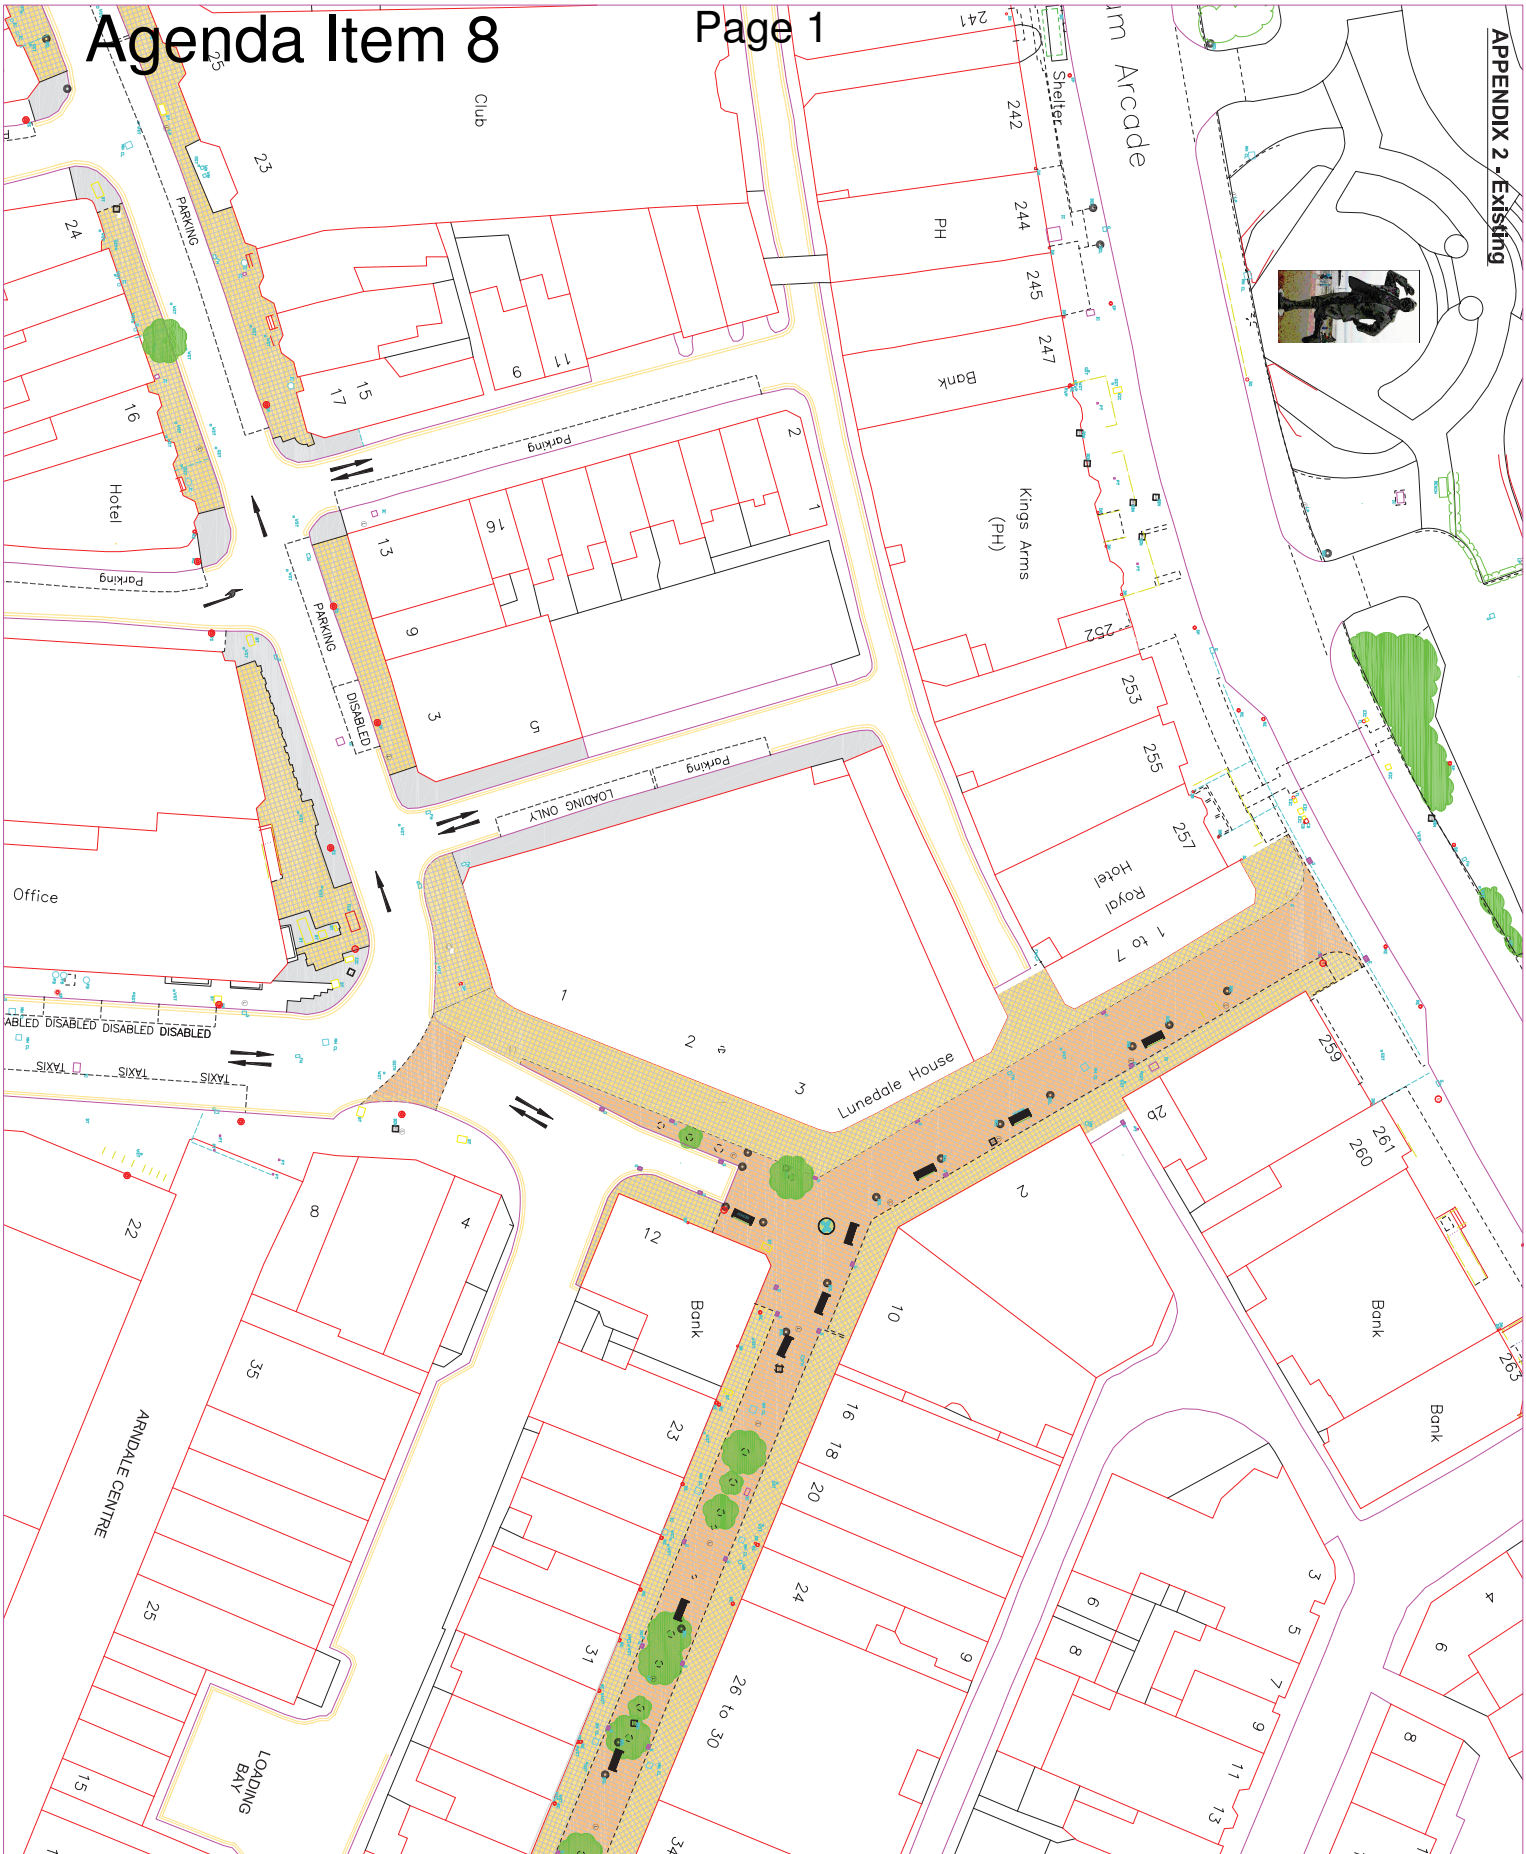

DRAWING NO. 7760 / 1 / 1

*The data in this map is derived from the Ordnance Survey MasterMap dataset, and is used here under Ordnance Survey License No. 100025320.

- KEY**
- EXISTING HARD LANDSCAPE
 - 450 x 450 x 100mm Deep Concrete Paving Slabs
 - Marshall Tropic® concrete setts, random sizes, 60mm Thick bedded on 30 mm sharp sand
 - Existing concrete Rugs or concrete paving
 - Existing Gully
 - Existing Bench
 - Existing Planter
 - Existing Bin
 - Existing CCTV camera location
 - Existing Tree

PROJECT
IMPROVING MORECAMBE'S MAIN STREETS
- Connecting Victoria Street

DRAWING
Existing Layout



LANCASTER CITY COUNCIL


Promoting City, Coast & Countryside

G McALLISTER
 Assistant Head Regeneration and Policy Service (Environmental Management)
 MORECAMBE TOWN HALL
 MARINE ROAD EAST
 MORECAMBE LA4 5AF
 Tel (01524) 582000
 Email: engneerimg@lancaster.gov.uk

SCALE 1:250 @ A1

DRAWN BY	S. J. Sugden	APPROVED	G. Bowker
DATE	11/04/13	DATE	11/04/13

DRAWING NO. 7760 / 1 / 1

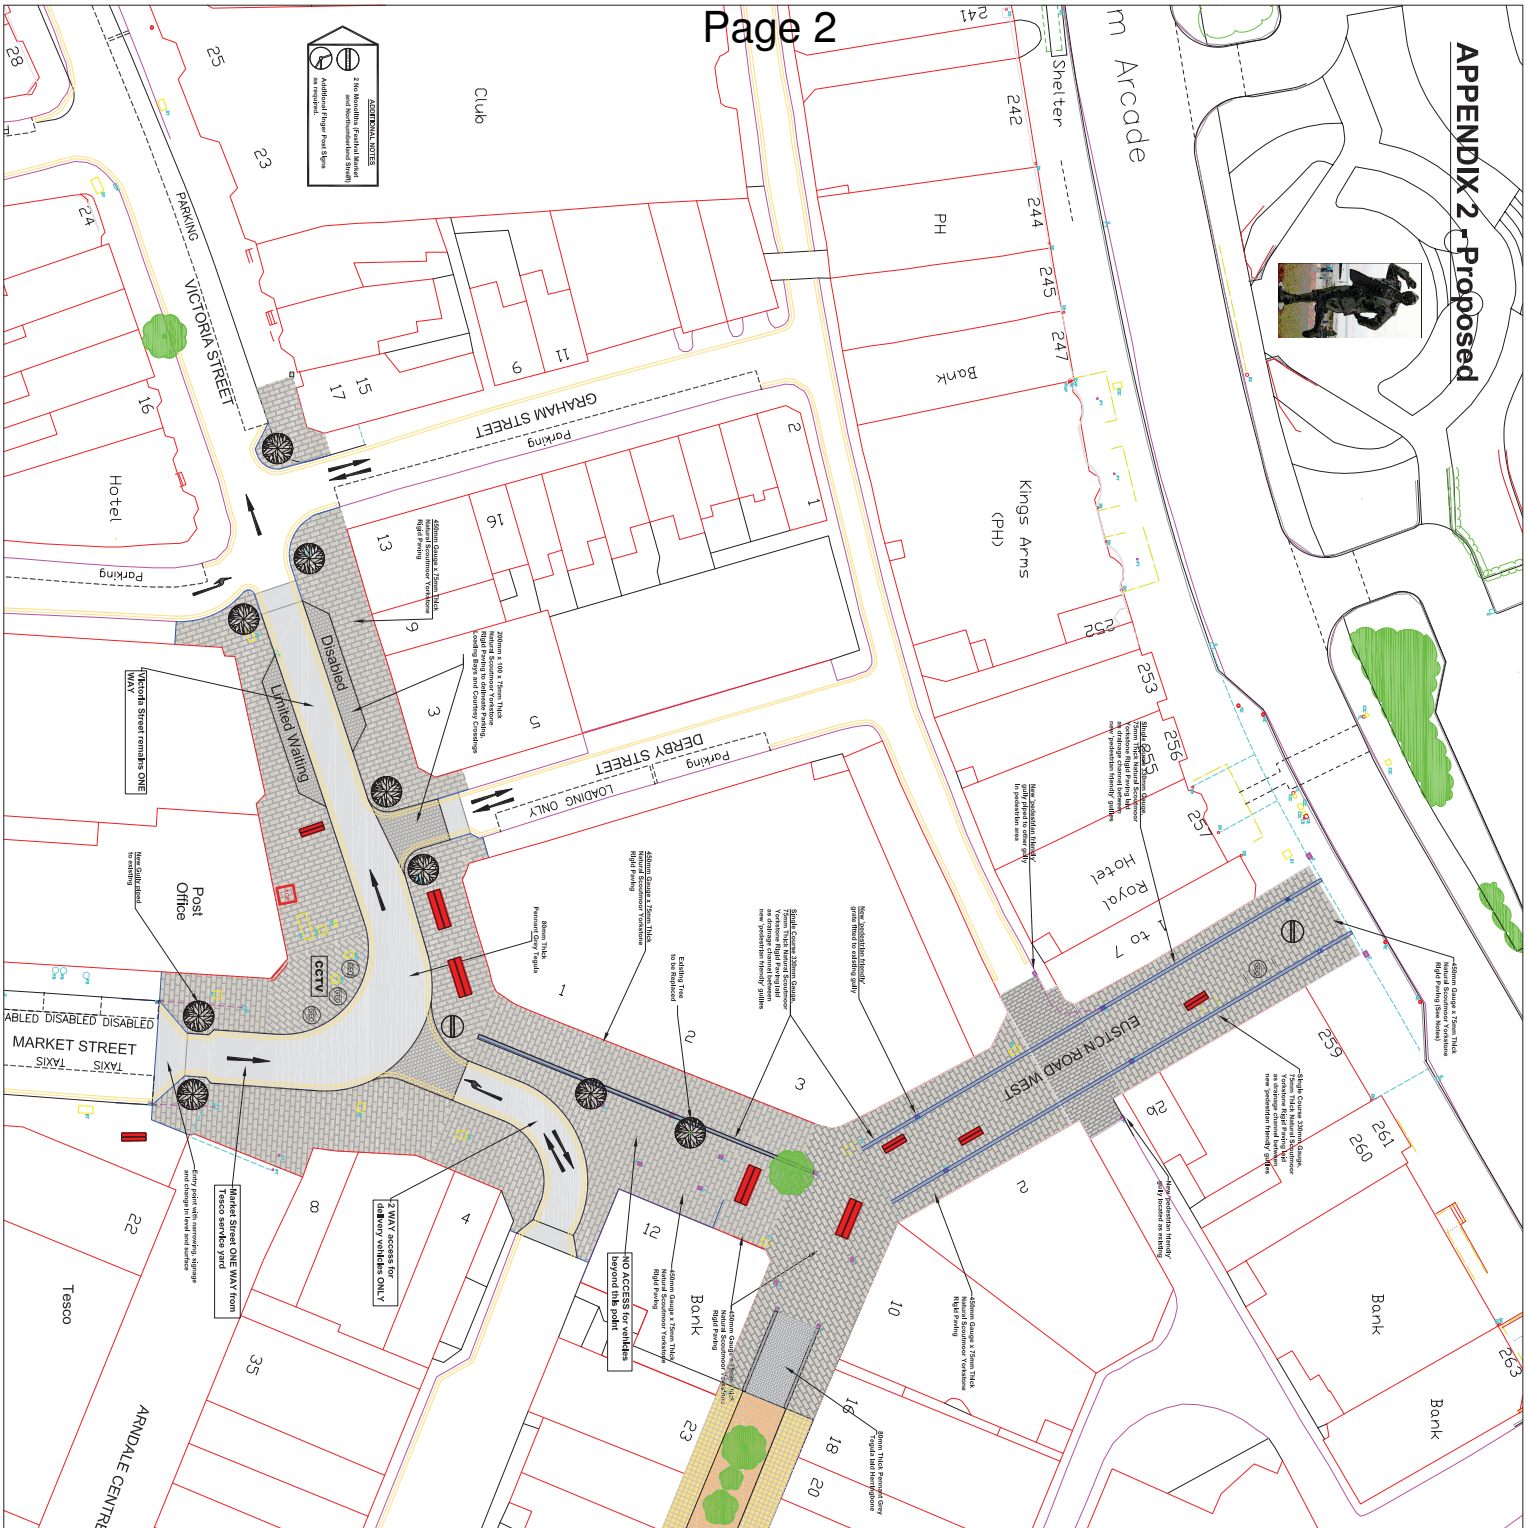

- NOTES**
- Shared space, Level surface**
 - In various stages of Natural Scaunmore Yorkstone paving slabs.
 - 450 gauge, 75 thick x random lengths laid rigid with high strength mortar bed and joints.
 - 300 gauge x 75 thick x random lengths laid rigid with high strength mortar bed and joints.
 - PCB conservation kerb silver grey laid flush.
 - Canterbury delineated in alternative materials.
 - PCB conservation kerb silver grey laid flush.
 - Parking and Country Crossings**
 - 200 x 100 x 75 thick Natural Scaunmore Yorkstone laid rigid with high strength mortar bed and joints.
 - 100 cubes Natural Scaunmore Yorkstone laid rigid with high strength mortar bed and joints.
 - CCITV**
 - Consider relocation.
 - Road signs**
 - Adult and replace/renew as required with Woodhouse GEO where appropriate.
 - Liter bins**
 - Consider relocation.
 - Recycling Bins**
 - Provide as required.
 - RoadStreet Lighting**
 - Provide LED lighting - wall mounted where possible.
 - Phone boxes**
 - Relocate to and building line of Post Office.
 - Trees**
 - Remove inappropriate or poor quality trees and replace with new (indicative locations shown - to be agreed), provide new tree grilles or protect paving as appropriate.
 - Drainage**
 - Replace drainage channels with new 330 Gauge Natural Scaunmore Yorkstone. Replace gutter grates with pedestrian friendly type. Replace manhole covers with best paving type where possible.
 - Cable Streets**
 - Replace with stainless steel (Woodhouse GEO) or similar and relocate.
 - Seating**
 - New seating, indicative locations shown to be confirmed. Style to be a mixture of Stone and Code 4m (hardwood Communitarian) with cases of Woodstock seat type 1, 4, 5 (hardwood) (CASH + 40mm).
 - Planters**
 - Remove and relocate elsewhere in the local area.
 - Buildings**
 - Provide to control vehicle movement (sweep paths and areas). Locations to be agreed with the County Council.
 - Direction Signs/Interpretator**
 - Introduce non-traditional style interpretation and map signs.
 - Parking, Loading & Trail bars** (not subject to consultation)
 - Remove 1 no. Disabled bay outside Post Office.
 - Remove 2 no. Taxi bays outside Ardvale Centre.
 - Introduce 2 no. Disabled bays outside Ardvale Centre.
 - Introduce changes to existing loading bays on Derby Street. Considered style double yellow lines, 50mm Primrose. Provision on Derby and Graham Street to be confirmed.
 - Public Art - to be agreed (in conjunction with Town Team)

"The data in this map is derived from the Ordnance Survey Masterfile dataset, and is used here under Ordnance Survey Licence No. 100023200."

PROJECT
IMPROVING MORECAMBE'S MAIN STREETS
- Connecting Victoria Street

General Arrangement

DRAWINGS

LANCASTER CITY COUNCIL
 Promoting City, Coast & Countryside

Lancashire County Council

G McALLISTER
 Assistant Head Regeneration and Planning Service (Environmental Management)
 MORECAMBE TOWN HALL
 MARINE ROAD EAST
 MORECAMBE LA4 5AF
 Tel (01524) 582000
 Email: engineerhg@lancaster.gov.uk

SCALE 1:250 @ A1

DRAWN BY S.J. Sugden **APPROVED** G. Bowker

DATE 11/04/13 **DATE** 11/04/13

DRG No. 7760 / 2 / 1



Seafont car parks No. 3 & 4
Amenity Improvements including some additional spaces

Seafont Headland, Central Morecambe
Development Opportunity (DO2)

Marine Road Central
Queen Street to Northumberland Street
Shared Space - see note 2
(post M6 link)

Marine Road Central to Central Drive
Future Highway Improvements
(post M6 link)

ERTC
Refresh Landscaping

West View Car Park
Development Opportunity (DO4)

Seafont car park No. 1
Layout Improvements
including bus lay-by
see note 1

Sliphon Street
Highway Renewal 2013
(Lancashire County Council)

Seafont car park No. 2
Layout Improvements
see note 3

Padder Street & Queen Street
Highway Management & Storage

Note 1 : Seafont Car Park no.1
• Introduce off road bus lay-by
• Re-arrange parking bay layout
• No change to the overall number of bays

Note 2 : Marine Road Central (Northumberland to Queen St)
• Introduce Shared Spaces
• Create Level Surface
• Remove signal controlled crossings
• Incorporate 'coursery crossings'
• Introduce 20mph speed limit

Note 3 : Seafont Car Park no.2
• Introduce coach drop off point
• Change ALL remaining parking bays to disabled bays
• Remove taxi stand
• Relocate Wave Reflection Wall
• Create public space and pedestrian route landward
• Net loss of 7 parking bays

Note 4 : Dalby
• Programming/timing of specific elements is subject to funding and further council decisions unless stated.
• First Improvement project 2013/14
• Connecting Victoria Street

Anderson Street
Public Realm Improvements
with Signage to Padder/Queen Street

Padder Street Car Park
Amenity Improvements
part of Development Opportunity (DO3)

Newtown Square/Euston Road
Public Realm Improvements

Amble - ongoing Improvements
part of Development Opportunity (DO3)

Library - Public Realm Improvements
part of Development Opportunity (DO3)

Tesco service yard
Grass Spot Intervention

Library Car Park (Amble and Area)
Amenity Improvement
part of Development Opportunity (DO3)

Public Realm Improvements
2 Lancaster City Council with
Lancashire County Council
See Appendix 2

Victoria Street link to Festival Market
Public Realm Improvements

Northumberland Street
Shared Space/Level Surface & Signage

Festival Market and Area
Development Opportunity (DO5)

DRG No.

The data in this map is derived from the Ordnance Survey MasterMap dataset, and is used here under Ordnance Survey Licence No. 100023201.

NOTES

- Note 1 : Seafont Car Park no.1
- Introduce off road bus lay-by
- Re-arrange parking bay layout
- No change to the overall number of bays
- Note 2 : Marine Road Central (Northumberland to Queen St)
- Introduce Shared Spaces
- Create Level Surface
- Remove signal controlled crossings
- Incorporate 'coursery crossings'
- Introduce 20mph speed limit
- Note 3 : Seafont Car Park no.2
- Introduce coach drop off point
- Change ALL remaining parking bays to disabled bays
- Remove taxi stand
- Relocate Wave Reflection Wall
- Create public space and pedestrian route landward
- Net loss of 7 parking bays
- Note 4 : Dalby
- Programming/timing of specific elements is subject to funding and further council decisions unless stated.
- First Improvement project 2013/14
- Connecting Victoria Street

PROJECT

M.A.A.P.
Improving Morecambe's
Main Streets

DRAWINGS

Outline area-wide proposal



Proposing City, Coast & Countryside

G McALLISTER

Assistant Head Regeneration and Planning
Service (Environmental Management)
MORECAMBE TOWN HALL
MARINE ROAD EAST
MORECAMBE LA4 5AF
Tel (01524) 382000
Email: engineering@lancaster.gov.uk

SCALE	NTS
DRAWN BY	G. Bowker
APPROVED	G. Bowker
DATE	April 2013
DATE	April 2013
DRG No.	