

1:500 SCALE

April 2014

GOLF COURSE ACCESS  
CONSIDER SPEED  
BUMPS

MORECAMBE  
GOLF CLUBS



- MAIN ENTRANCE**
- SIGNAGE - RATIONALISE ON GATES
  - IMPROVE ROAD SIGNAGE TO PARK
  - IMPROVE SIGNAGE FROM CAR PARK
  - CONSIDER ADDING IN DROP OFF POINT FOR DISABLED VISITORS

© Peacock Design

PATH ACROSS GRASS  
PAVE DESIRE LINE

GRASS AREA  
FLEXIBLE EVENTS SPACE  
SHADE & SHELTER CONSIDERED



WOODLAND WALK 1:75

**BOWLING GREEN**

- ADDITIONAL SEATS
- BOULES PITCHES ADDED

**PLAYLAND & MINIATURE RAILWAY**

- MORE ATTRACTIVE OPEN FENCING
- IMPROVE COLOURS OF TIMBER STRUCTURES
- SEASONAL DECORATIONS
- WOODLAND BOUNDARY AREA IMPROVED

- GENERAL DESIGN ISSUES**
- STANDARDISE BENCHES, BINS, COLOUR SCHEMES, NOTICES, SIGNS
  - LIMIT PAVING TYPES - LONG TERM ECO FRIENDLY, MORE DRAINAGE
  - IMPROVE SITE BOUNDARIES - INCREASE HERGE WIDTHS, MEND RAILINGS
  - INCREASE NUMBER, VARIETY & LOCATION OF SEATS & TABLES
  - INCREASE SHELTER FROM WIND & RAIN - WINDBREAKS, SAILS, UMBRELLAS ETC.
  - ADD ENVIRONMENTAL ART TO PARK
  - RATIONALISE WOODEN SHEDS & PAINT TO RESEMBLE BEACH HUTS (GREYS, BLUES, GREENS)
  - IDENTIFIABLE STAFF & VOLUNTEERS
  - MAINTENANCE SCHEDULE / LIST OF JOBS - INVOLVE ALL PARTIES (TIMESCALE)
  - REDUCE TREE COVER IN SOME AREAS, INCREASE VARIETIES OF TREES IN PARK
  - INCREASE PERMANENT PLANTING RATHER THAN BEDDING PLANTS
  - SIMPLE BOLD PLANTING
  - ADD IN FOOD PLANTS
  - DOGS - PROVIDE WATER & LEAD LOOPS

- POSSIBLE ADDITIONAL ACTIVITIES**
- ALL WEATHER TABLE TENNIS TABLES, CHESS, DOMINOES BOARDS. HIRE / BRING YOUR OWN
  - QUIZ TREASURE HUNT SHEETS FOR ALL AGES
  - DOWN LOADABLE APPS - WALKING ROUTES
  - SEASONAL LIGHTS
  - POND DIPPING
  - ART & CRAFT DAYS

**PICNIC AREA**

- MORE PICNIC TABLES
- HARD SURFACING UNDER ALLOF THEM
- REMOVABLE UMBRELLA / CANOPIES
- BRIGHTEN UP MAIN SHELTER
- DOG LEADS

**BANDSTAND**

- REDEVELOP ORIGINAL TERRACING TO INCLUDE NEW BANDSTAND WITH CANOPY ROOF
- SPACE TO MAINTAIN FLEXIBILITY OF USE
- IMPROVE PLANTING AROUND FOR SHELTER
- MAINTAIN TRADITIONAL GARDEN LAYOUT

**CAFE & PIRATES IN THE PARK**

- SOFTEN EXTERNAL APPEARANCE
- LIGHTEN INTERIOR
- DEFINE ENTRANCE - PLANTING
- POSSIBLE WIFI OPPORTUNITY

**ORIGINAL LAMPS**

- GET THEM ALL UP TO ONE STANDARD: PAINT, RESTORE ARMS, HANGING BASKETS
- FUTURE ACTION - REINSTATE ORIGINAL STYLE LAMPS OR LEDS

**TOILETS**

- ADDITIONAL SEASONAL UNITS OR PERMANENT ONES
- CHILD FRIENDLY FACILITIES

**SECONDARY ENTRANCE**


- GATEWAY FEATURE
- OPEN UP AREA
- IMPROVE PEDESTRIAN SAFETY

**OVERALL CONCEPT IDEAS**

- MAINTAIN BALANCE OF HARD & SOFT LANDSCAPING
- BALANCE OF ACTIVE & PASSIVE FEATURES
- ENCOURAGE PEOPLE TO STAY LONGER
- WILDLIFE FRIENDLY PARK - WOODLAND WALK AREA AS MAIN FOCUS WITH WILDLIFE CORRIDORS IN ADDITION
- IMPROVE PARK WHILST REDUCING MAINTENANCE REQUIREMENTS

**HISTORY**

- MORECAMBE / HAPPY MOUNT PARK TIMELINE FEATURE ALONG MAIN AVENUE
- MODERN TAKE ON ORIGINAL ILLUMINATIONS (LEDS)

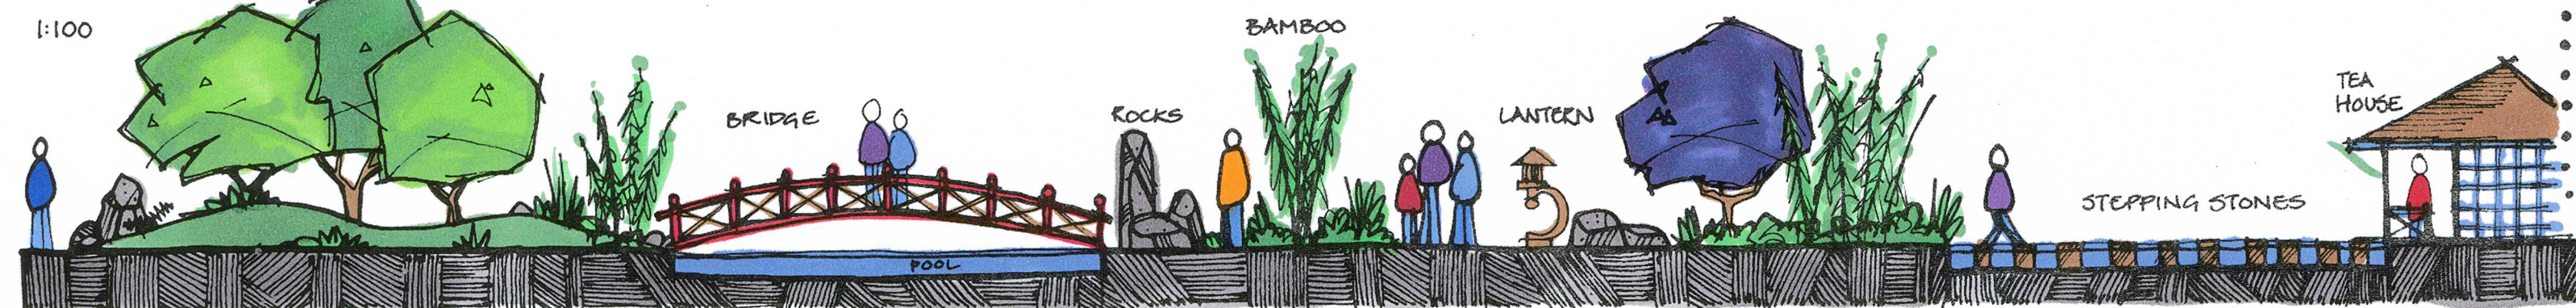

**SPLASH PARK**

- REDUCE TREE & SHRUB COVER
- INCREASE NUMBER OF SEATS
- IMPROVE VISIBILITY
- ADDRESS CHANGING ISSUES
- TOILETS REQUIRED

**MULTI SPORTS AREA**

- REPLACE CONIFERS WITH MORE ATTRACTIVE PLANTS

**JAPANESE GARDEN**

- REDEVELOP WHOLE AREA
- TEA HOUSE BUILDING
- ZEN ROCK GARDEN
- LARGER POOL & BRIDGES
- ROCKS / GRIMEL
- ACERS, HOSTAS, BAMBOO ETC.
- MOUNDS
- REMOVE MAJORITY OF TREES
- PATHS & STEPPING STONES
- DETAILED DESIGN TO BE DEVELOPED

**WOODLAND WALK**

- SIMPLIFY LAYOUT
- WILDLIFE POND
- OPEN UP SPACE
- REMOVE CONIFERS (LEYLANDII)
- INCREASE NATIVE PLANTS GROWN
- BENCHES / TABLES
- ENHANCE LANDFORM - MOUNDS
- ALL WEATHER LINKING PATHS

**ORCHARD**

- EXPAND VARIETIES GROWN
- INTRODUCE SOFT FRUIT: RASPBERRIES, RHUBARBS, GOOSE BERRIES, CURRANTS
- ADDITIONAL SEATS / PICNIC TABLES
- CONTACT SIMILAR PROJECTS - LINKS
- INFORMATION BOARD
- DEVELOP WILDFLOWER OPPORTUNITIES

**WILLOW TUNNELS**


- RESTORE / REPLANT
- WORKSHOPS

**KICK ABOUT AREA**

- REPAIR SWING MOUND
- GOALS ADDED TO KICKABOUT AREA

**NATURAL ADVENTURE PLAY AREA**

- ADDITIONAL SAND PIT
- ADDITIONAL TREES, ROCKS, LOGS
- INCREASE SEATING OPPORTUNITIES
- TOTEM POLE AS ENTRANCE FEATURE
- ADDITIONAL SAND PLAY EQUIPMENT
- DOG LEAD LOOPS
- HARD STANDING UNDER BENCHES

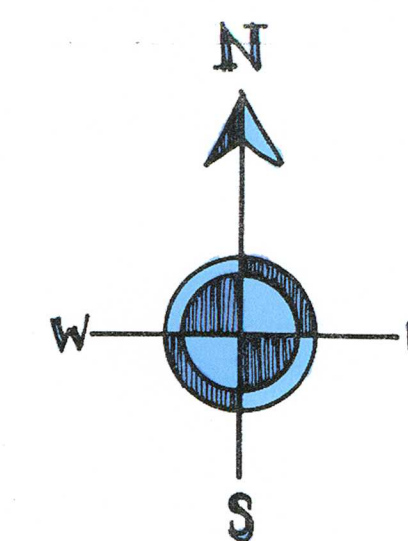

# Happy Mount Park - Master Plan

REVISION A

286-01