




Proposed Layout

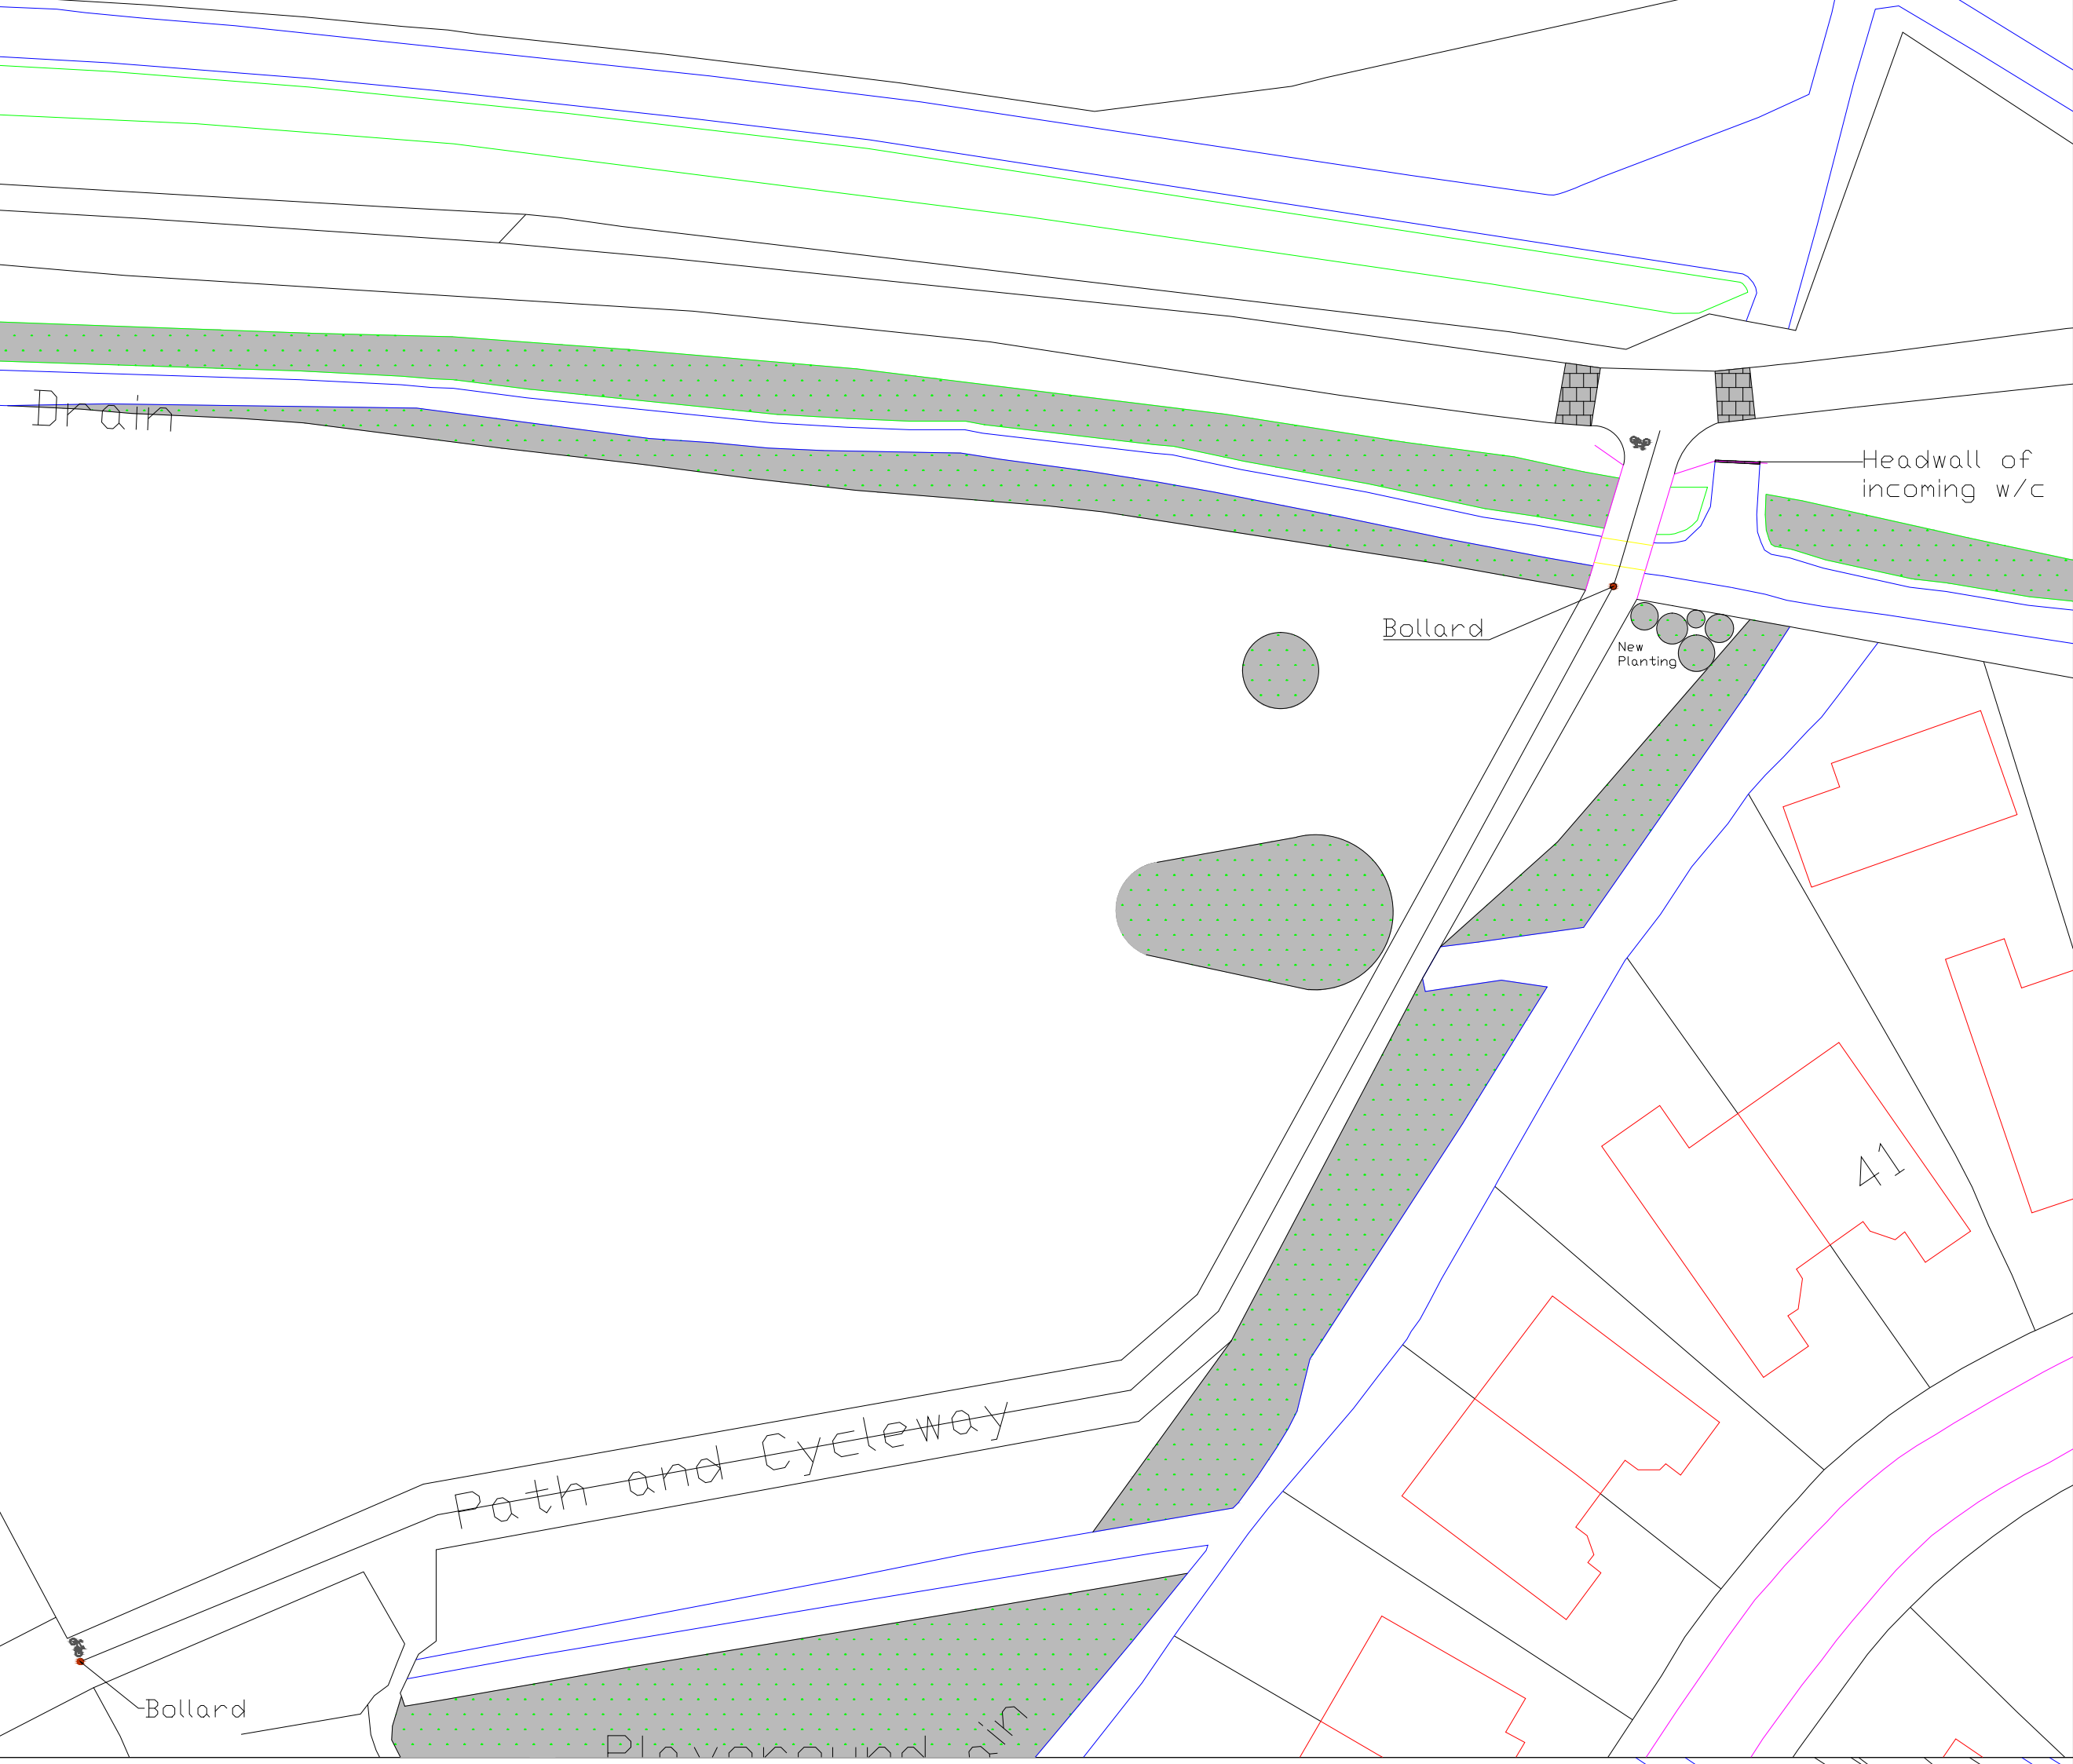


Proposed Downstream View

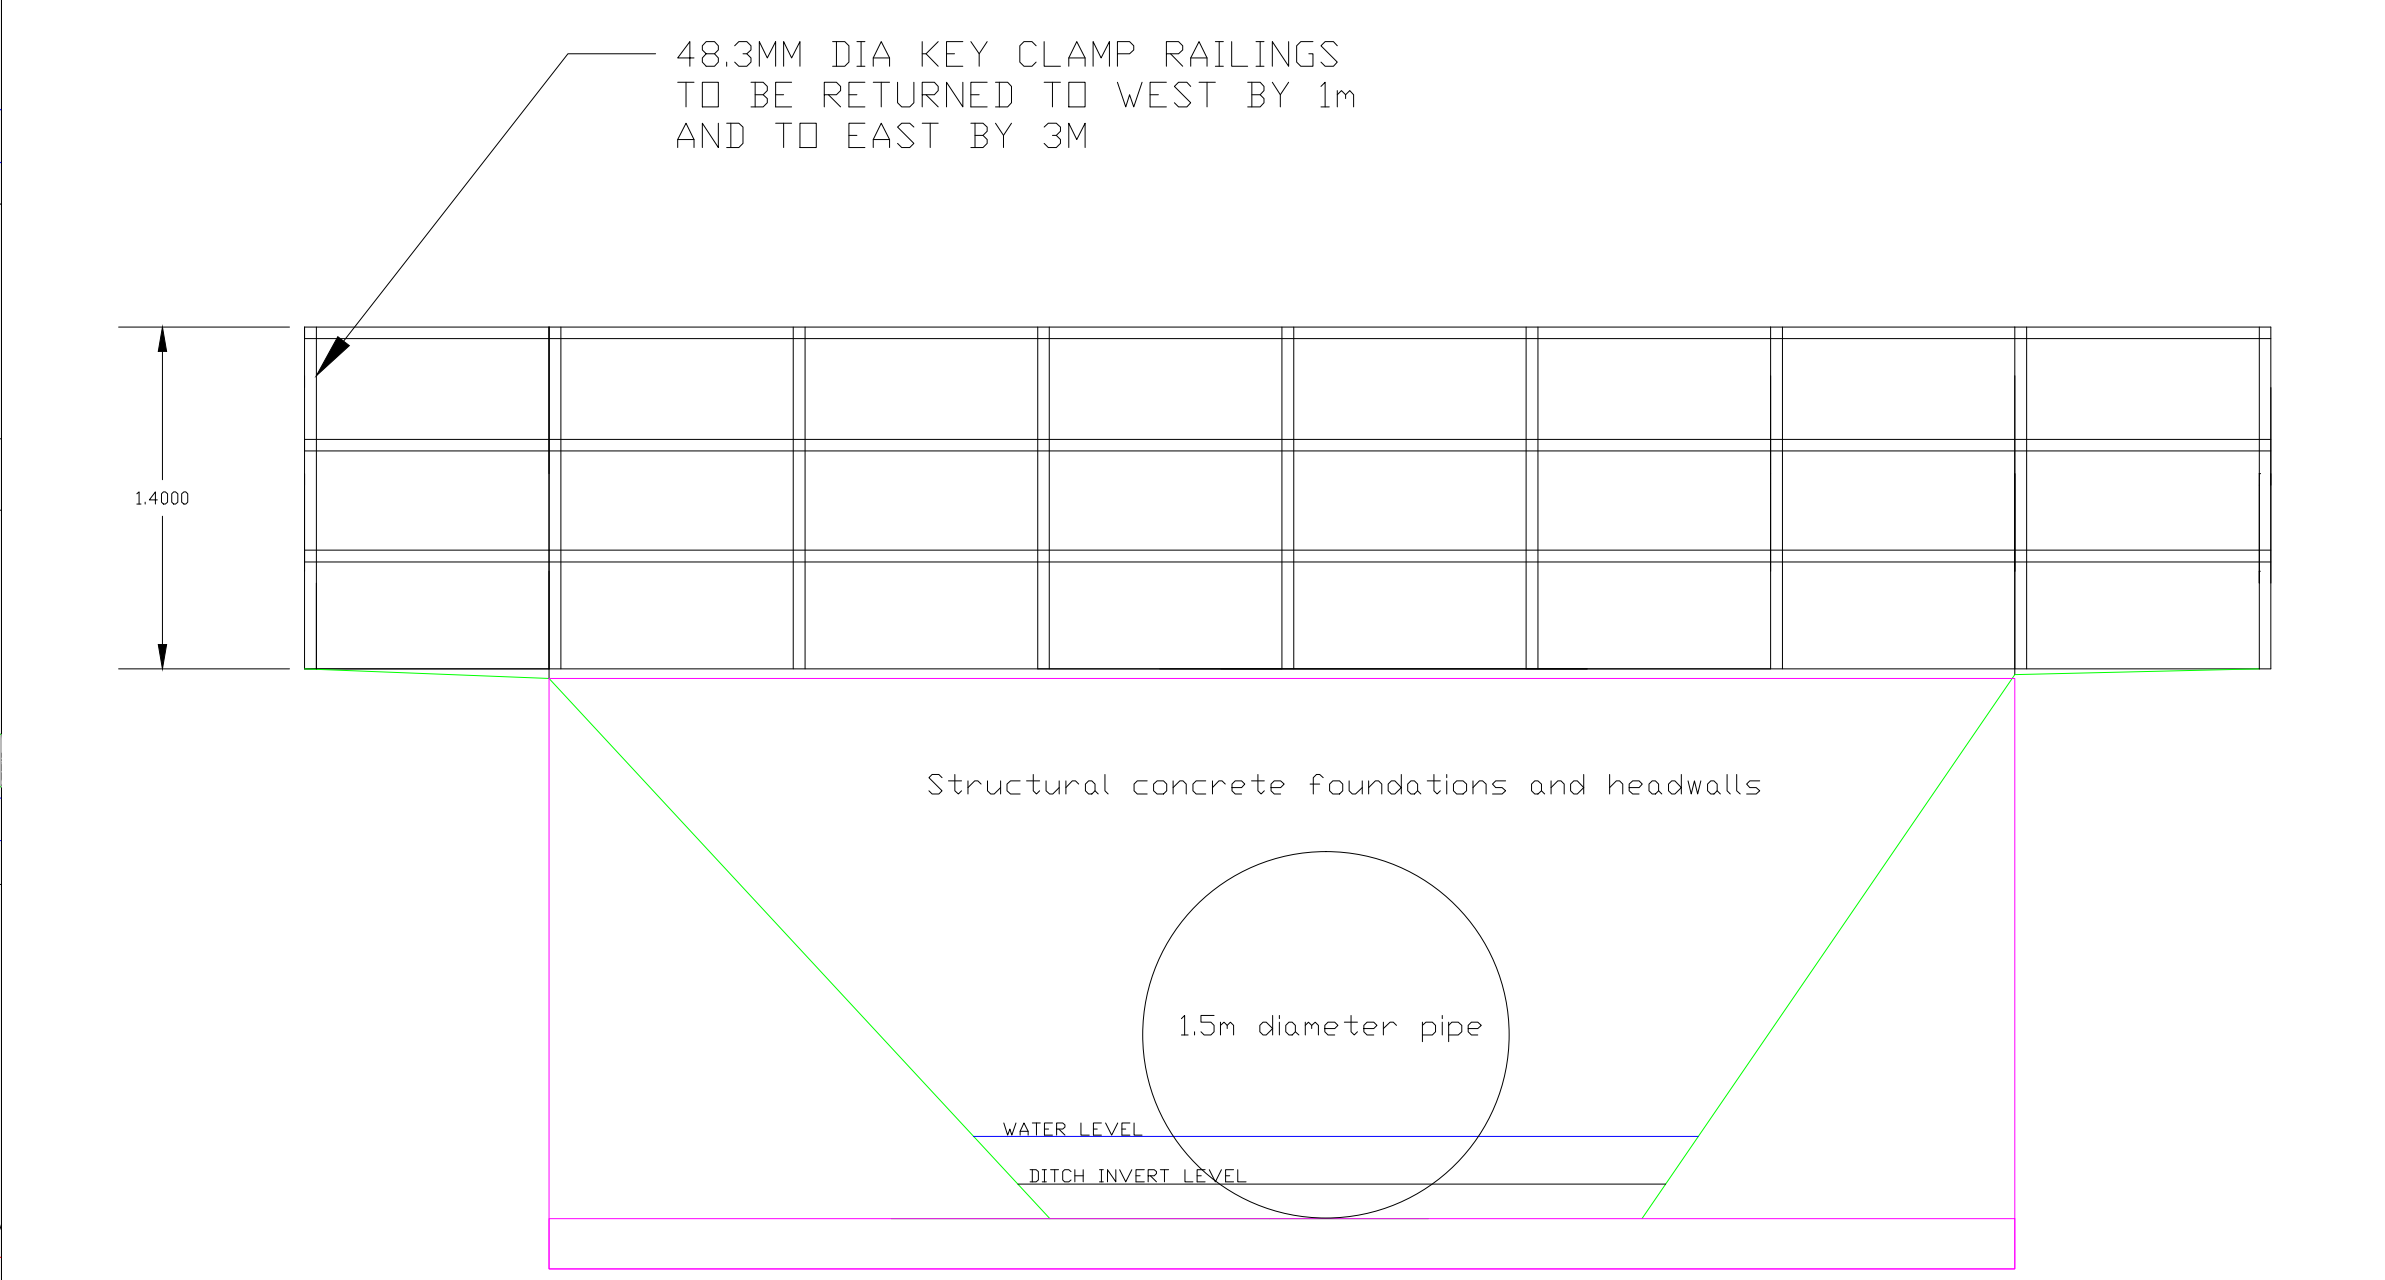


Proposed Side View

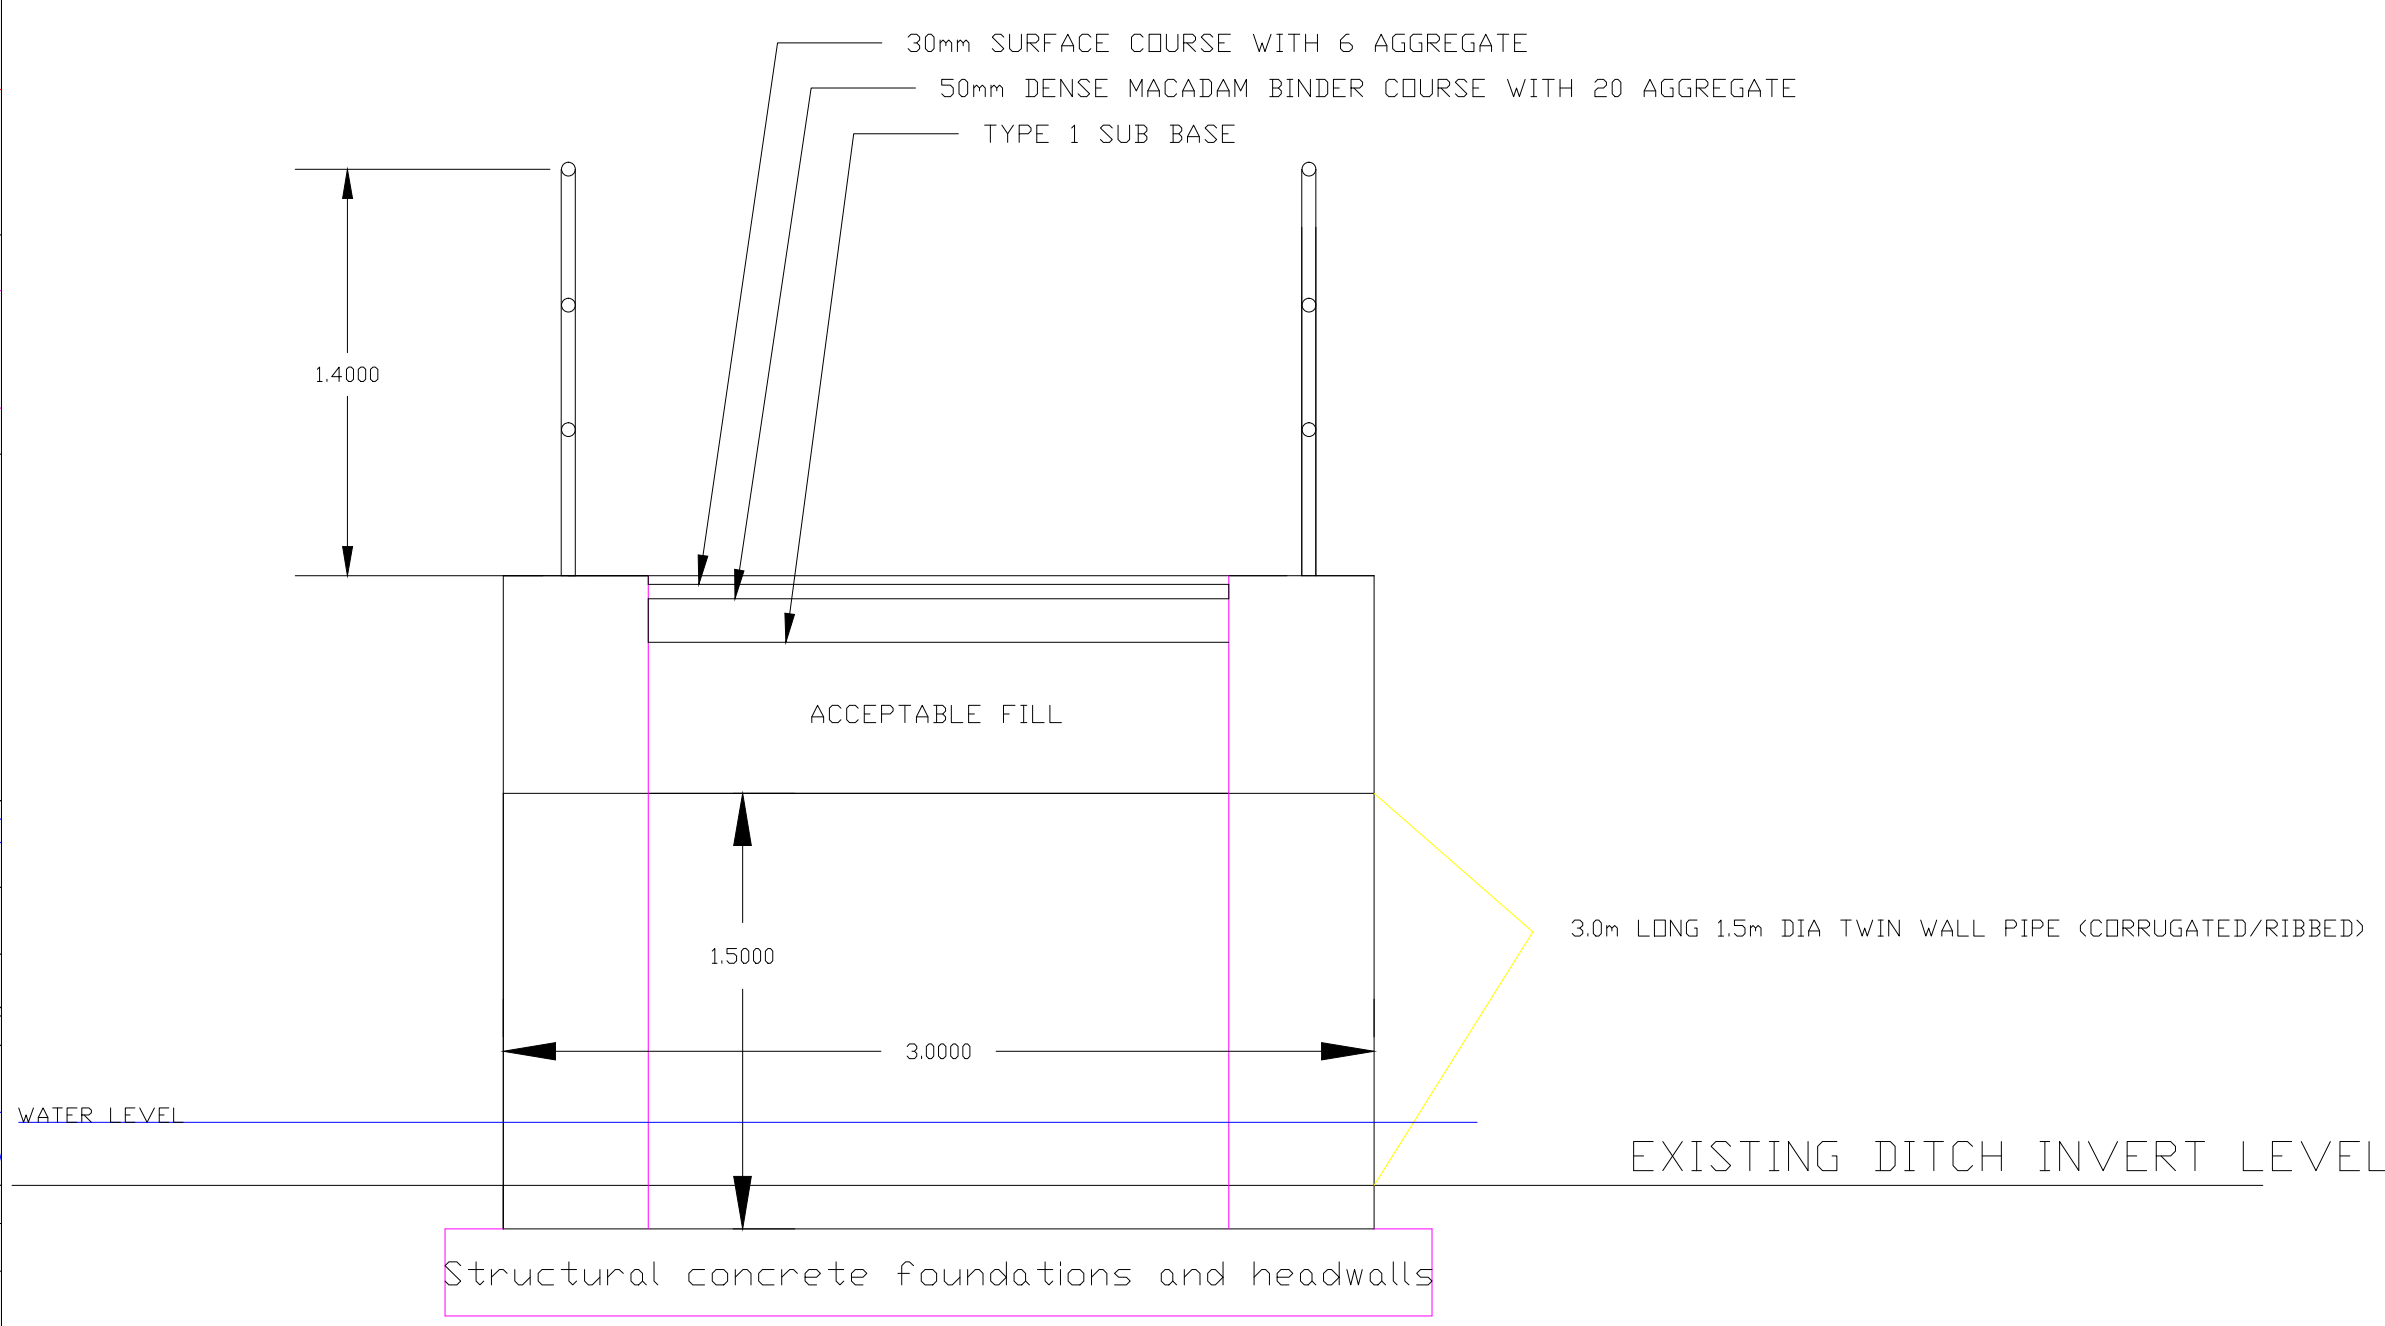

Existing Layout

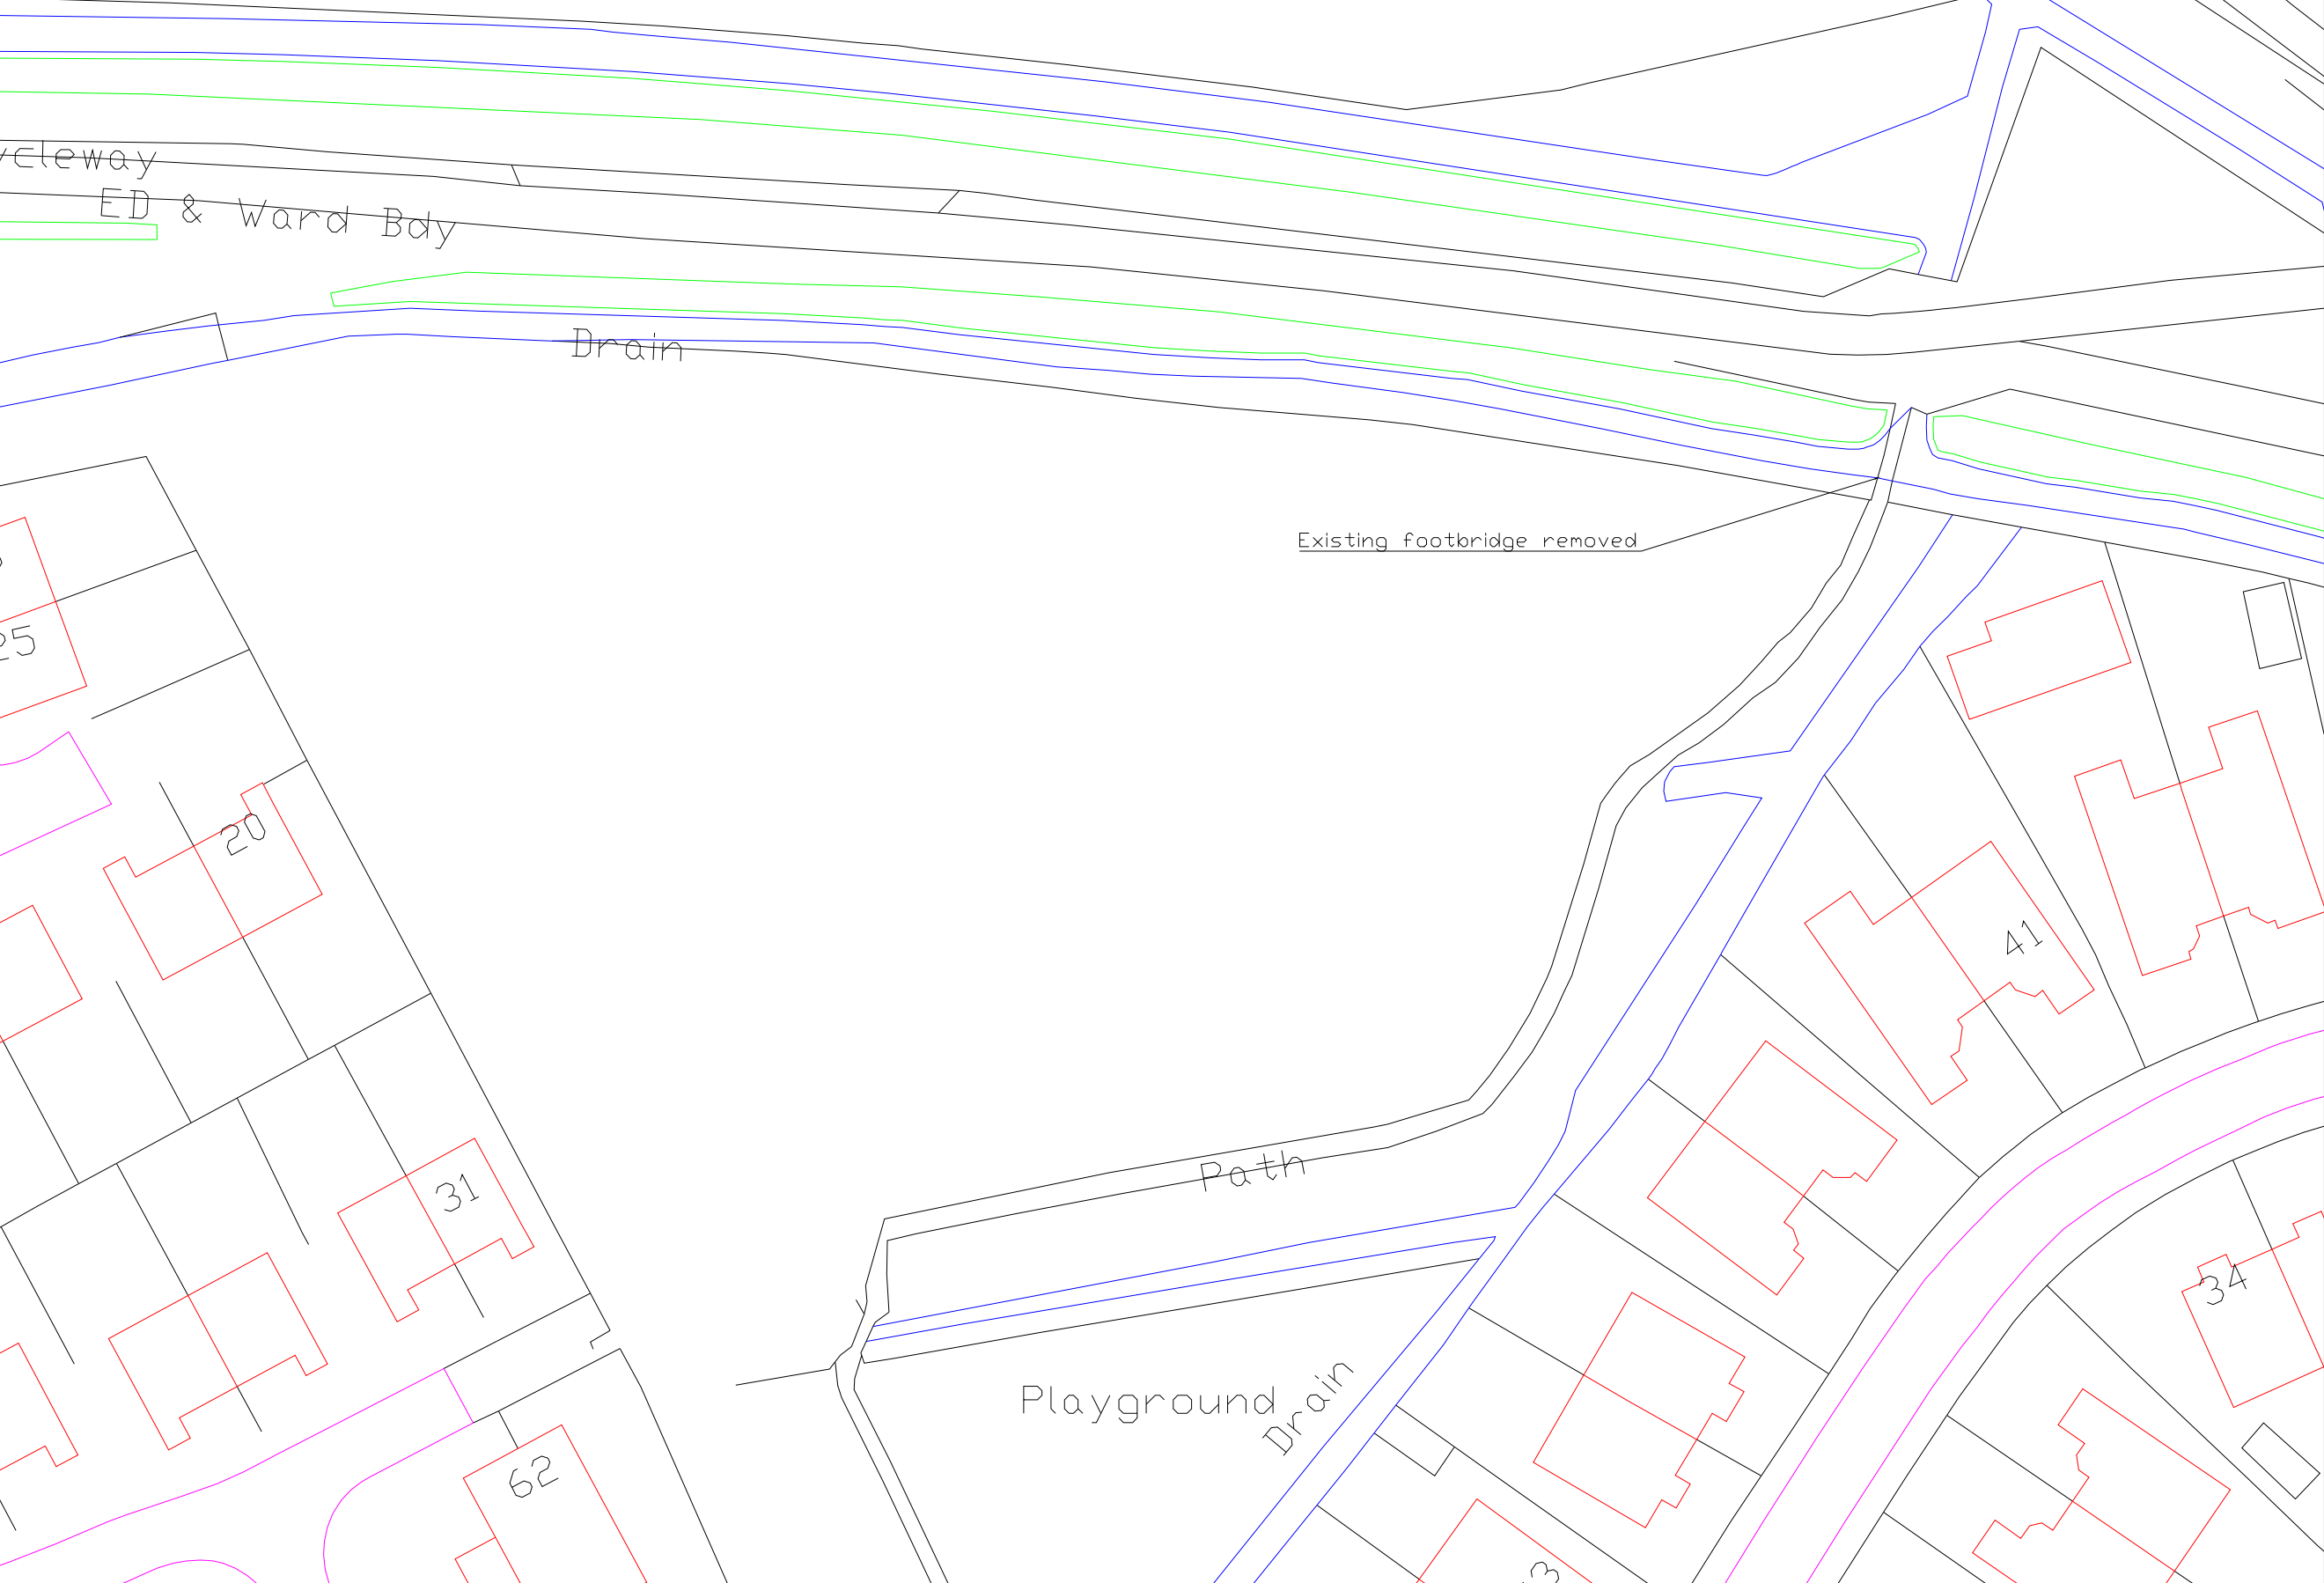

Existing Downstream View

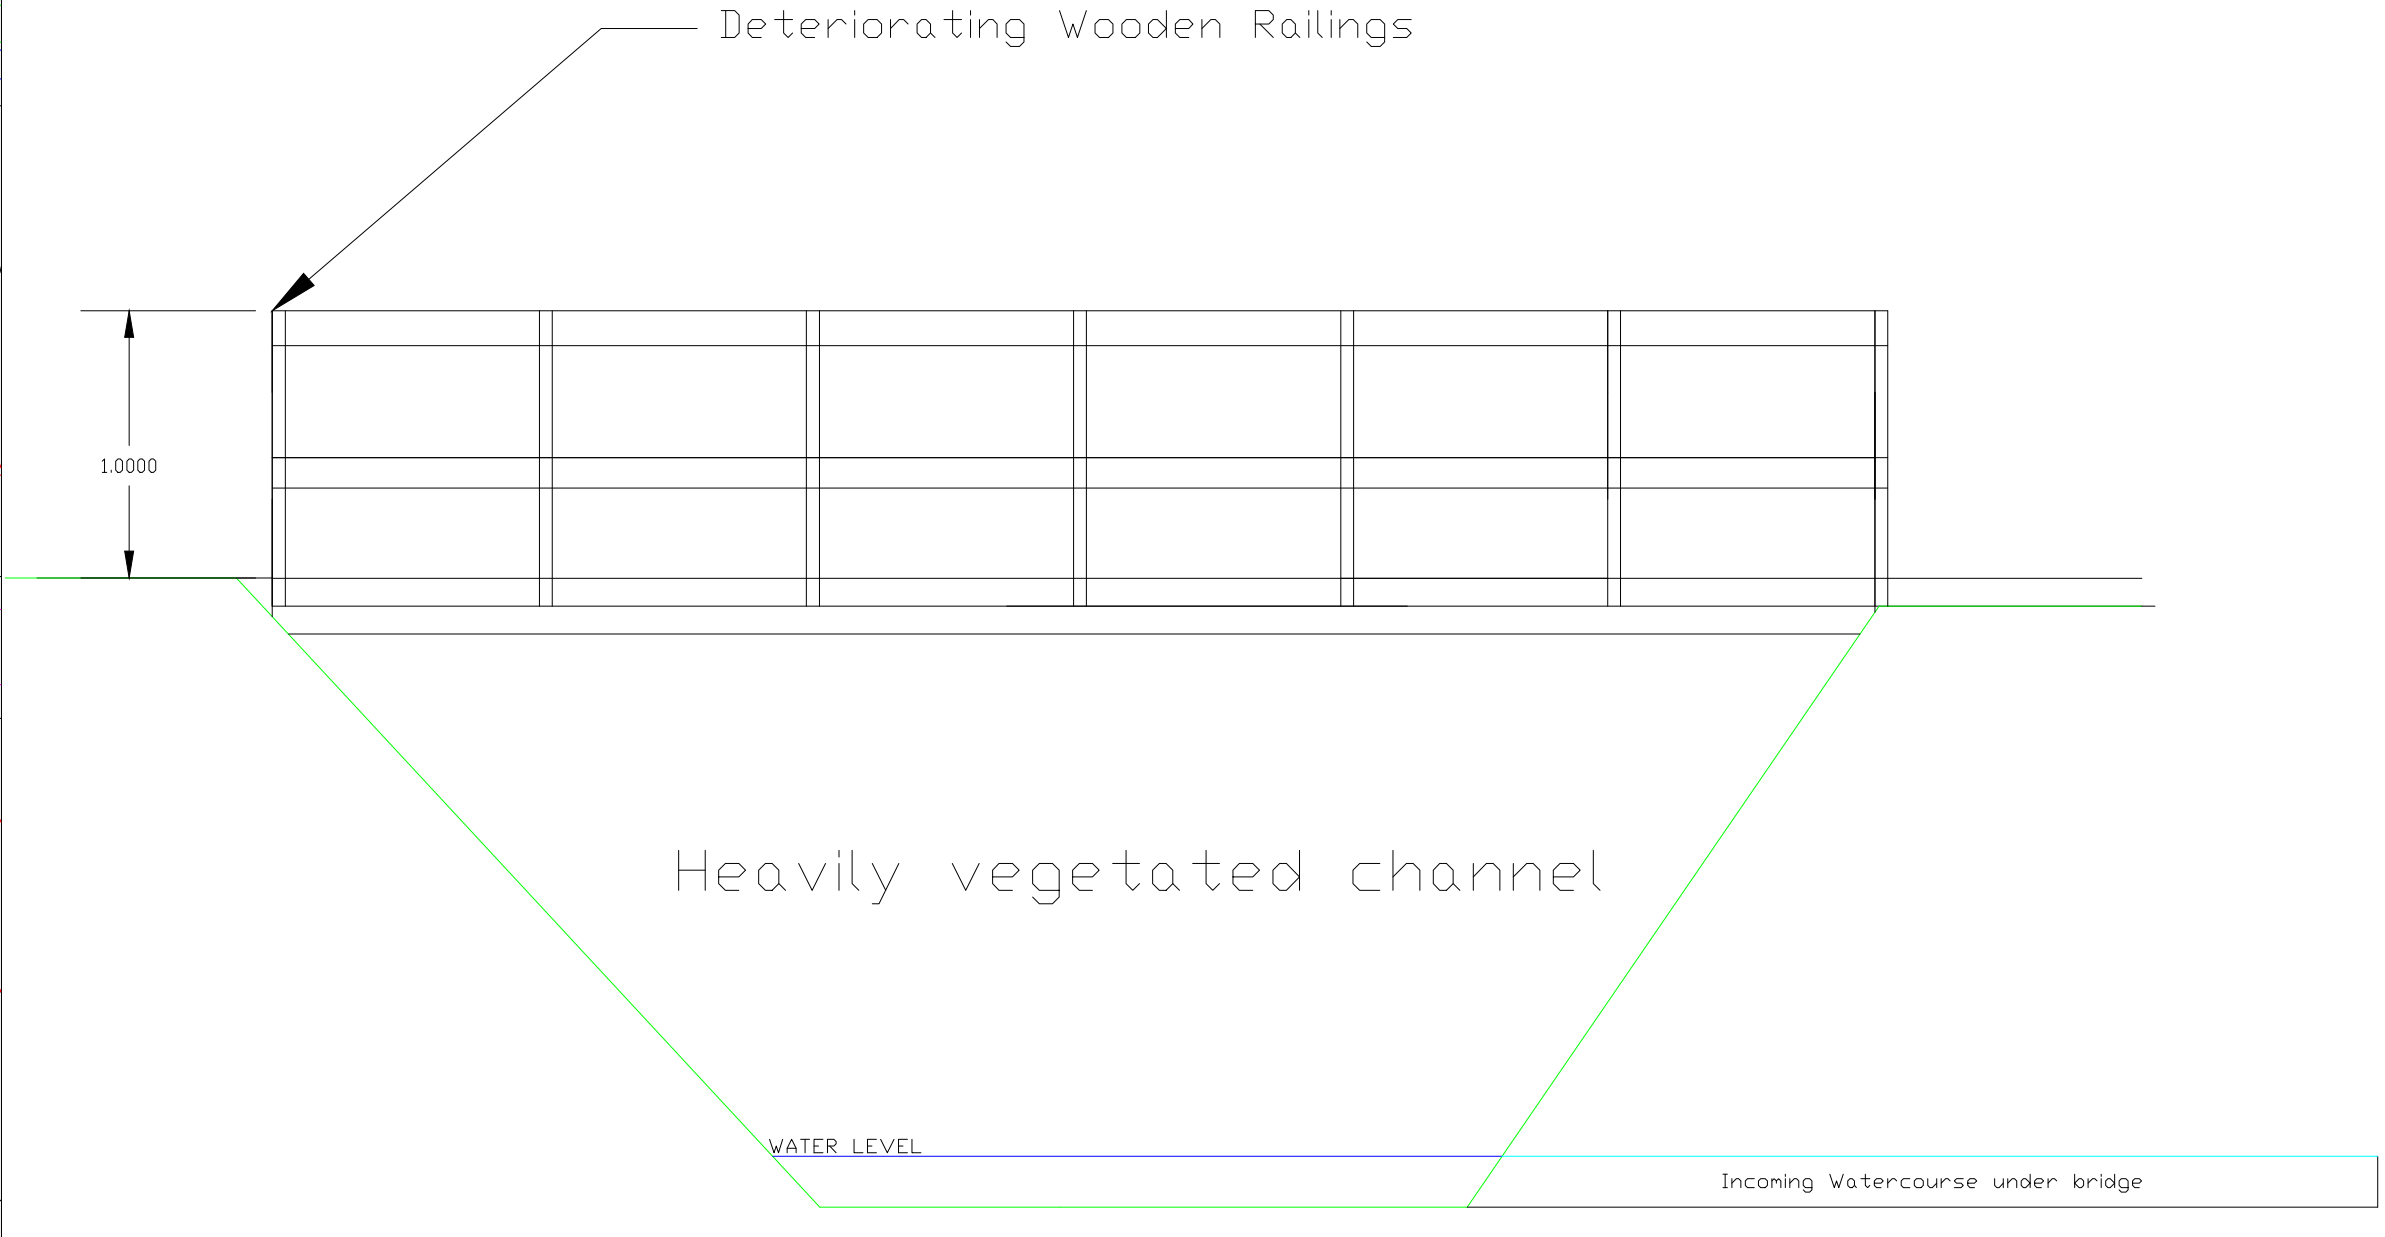

Job: Lancaster and Morecambe Cycle Track

Replacement of footbridge with culvert

LCC Consent Drawings

Drawn By: Oliver Wood

Client: Lancaster City Council/ Lancashire County Council

Scale: As Shown

Date: 15/09/2014

Version: DRAFT v1

Drawing: Cycle\_Path\_001