

GPDO Application

GPDO notification:- Lancaster City Council				
Exchange Area: CARNFORTH-CAF		Css ref	SJW931	LC
Planners Name	DARRELL BRADBURY	Grantor's Contact		
Planner's Tel No	0788 905 5067	Map Reference	352348 470060	
Location of work: LAKELANDS FELS VIEW , KIRKBY LONSDALE ROAD , CARNFORTH. LA6 1DD				

Dear Megan Atkinson

Our Ref: SJW931LC

Notice under The Town and Country Planning (General Permitted Development) Order 1995 Part 24 as amended by The Town and Country Planning (General Permitted Development) (Amendment) (England) Order 2013, Statutory Instruments no 1101 for fixed line broadband services, and The Electronic Communications Code (conditions and Restrictions) (Amendment) Regulations 2013.

In accordance with the above mentioned Regulations, I hereby give you 28 days notice that, for the purpose of installing **fixed line broadband services**, British Telecommunications plc intends to install overhead electronic communications apparatus consisting of:-

1 x wooden telephone pole, of approximately 7.3 metres in height, and associated overhead wires.

GPDO Application

Attached:

Map showing the intended location for the new pole.

Annotated photograph, taken at the time of the site visit.

I shall be pleased to consider any written comments concerning the proposed works that you may wish to make within 28 days of the giving of this notice.

Best regards

Dave Liewers

Copper Planning Plando/PST/OV

Openreach

Telephone: 0121 232 6346

Web: www.openreach.co.uk

Openreach is building Britain's connected future. We install and maintain the communications infrastructure that links homes and businesses to their service provider's network - meeting their digital needs both today, and in the future.

This email contains BT information, which may be privileged or confidential.

It's meant only for the individual(s) or entity named above. If you're not the intended recipient, note that disclosing, copying, distributing or using this information is prohibited. If you've received this email in error, please let me know immediately on the email address above. Thank you.

We monitor our email system, and may record your emails.


British Telecommunications plc

Registered office: 81 Newgate Street London EC1A 7AJ


Registered in England no. 1800000





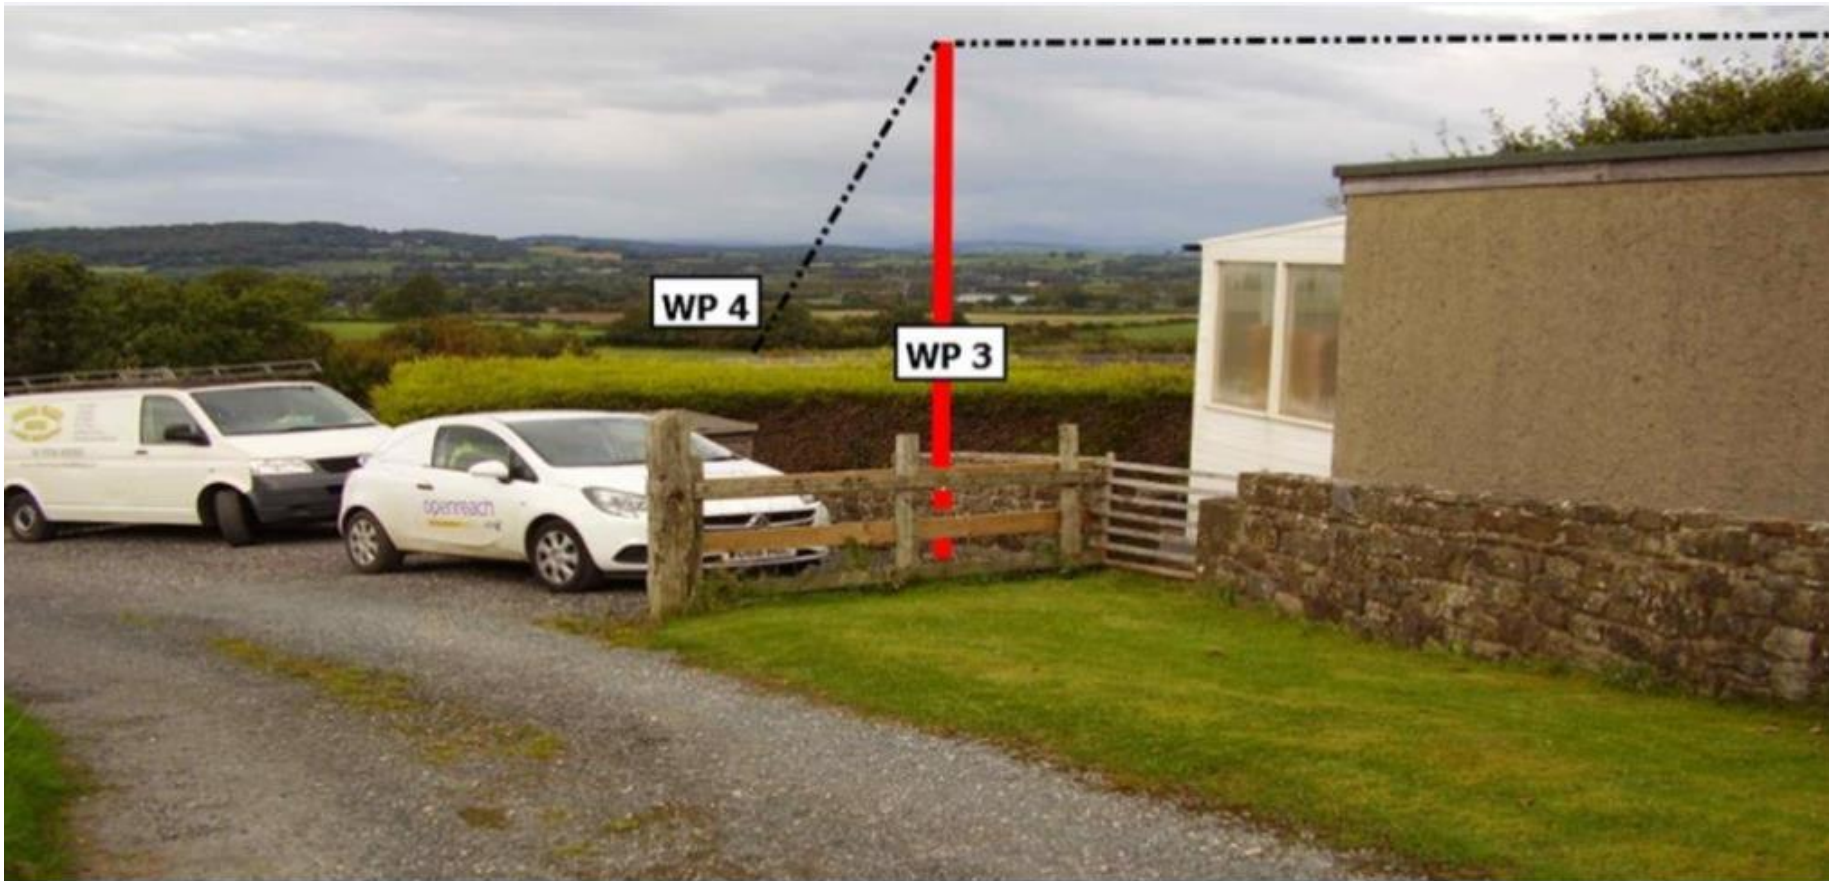



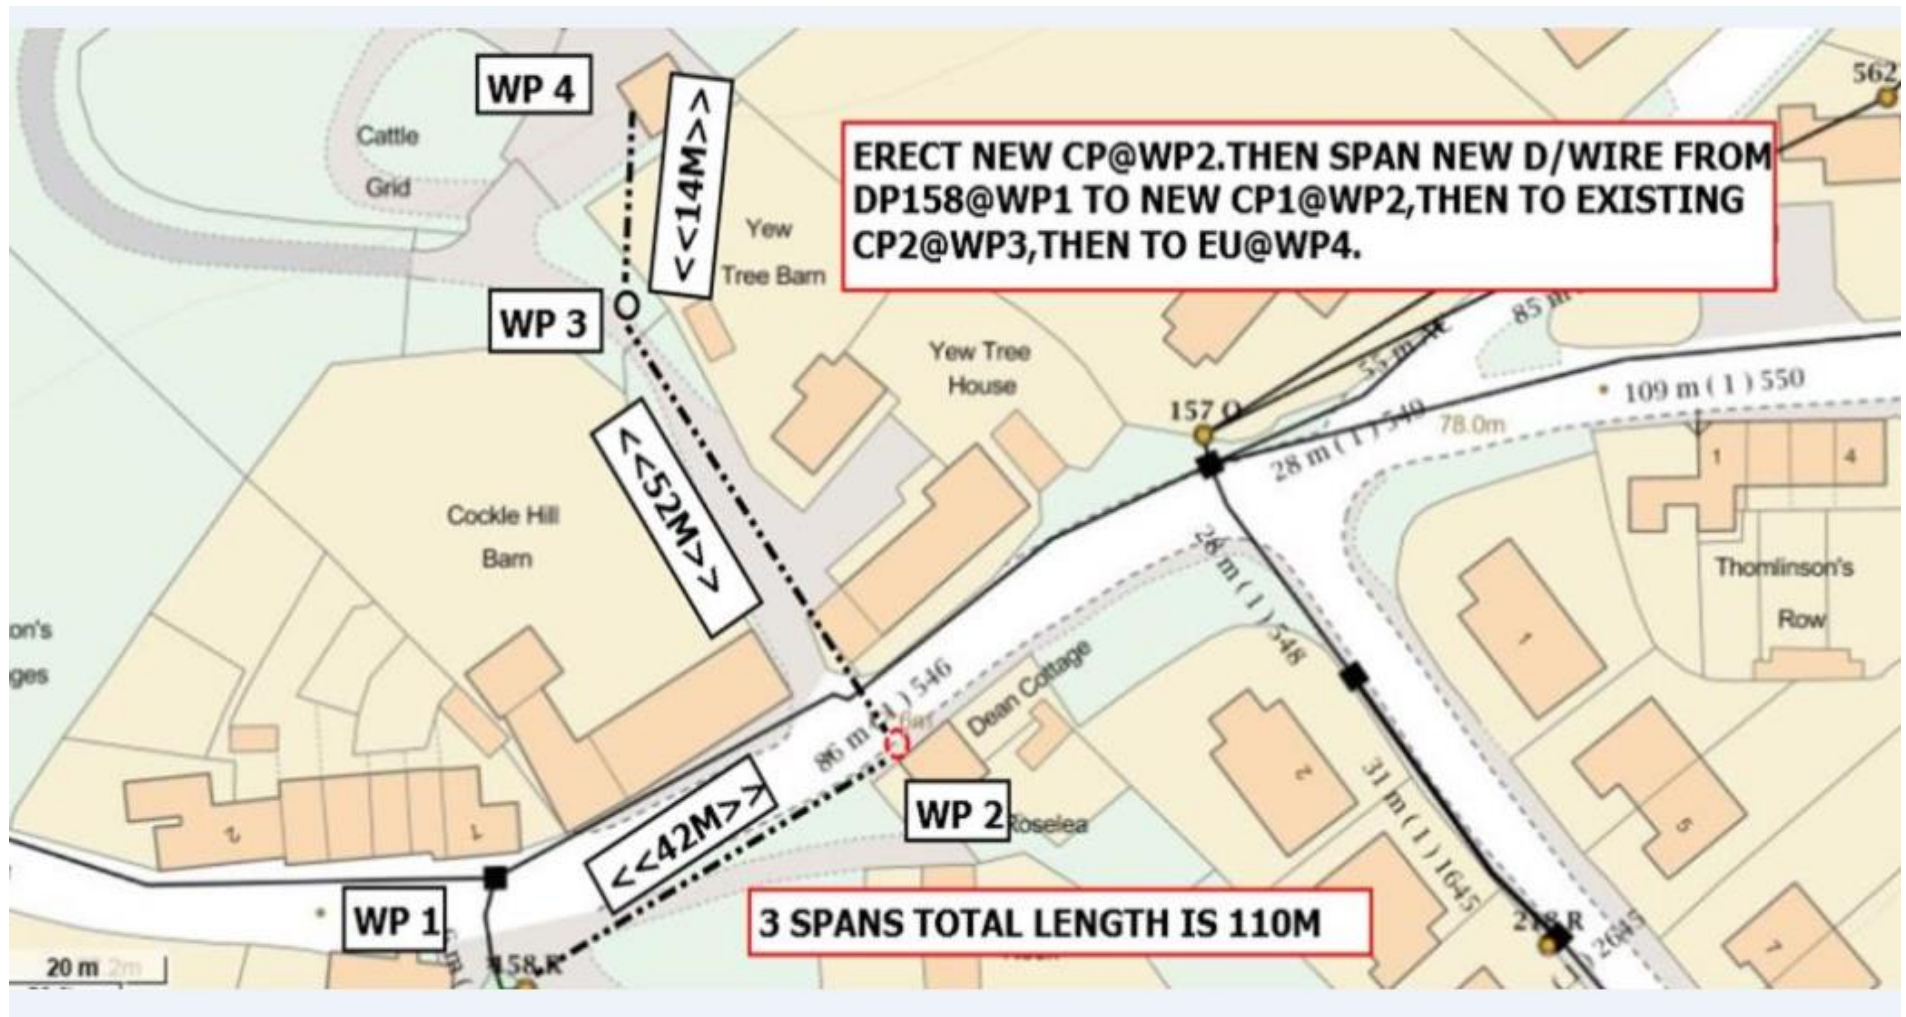

Pole Layout diagram

DO NOT SCALE

