




H.M. LAND REGISTRY		TITLE NUMBER	
		LA 846647	
ORDNANCE SURVEY PLAN REFERENCE	SD 4364	SECTION G	Scale 1/1250
COUNTY LANCASHIRE	DISTRICT LANCASTER		© Crown copyright

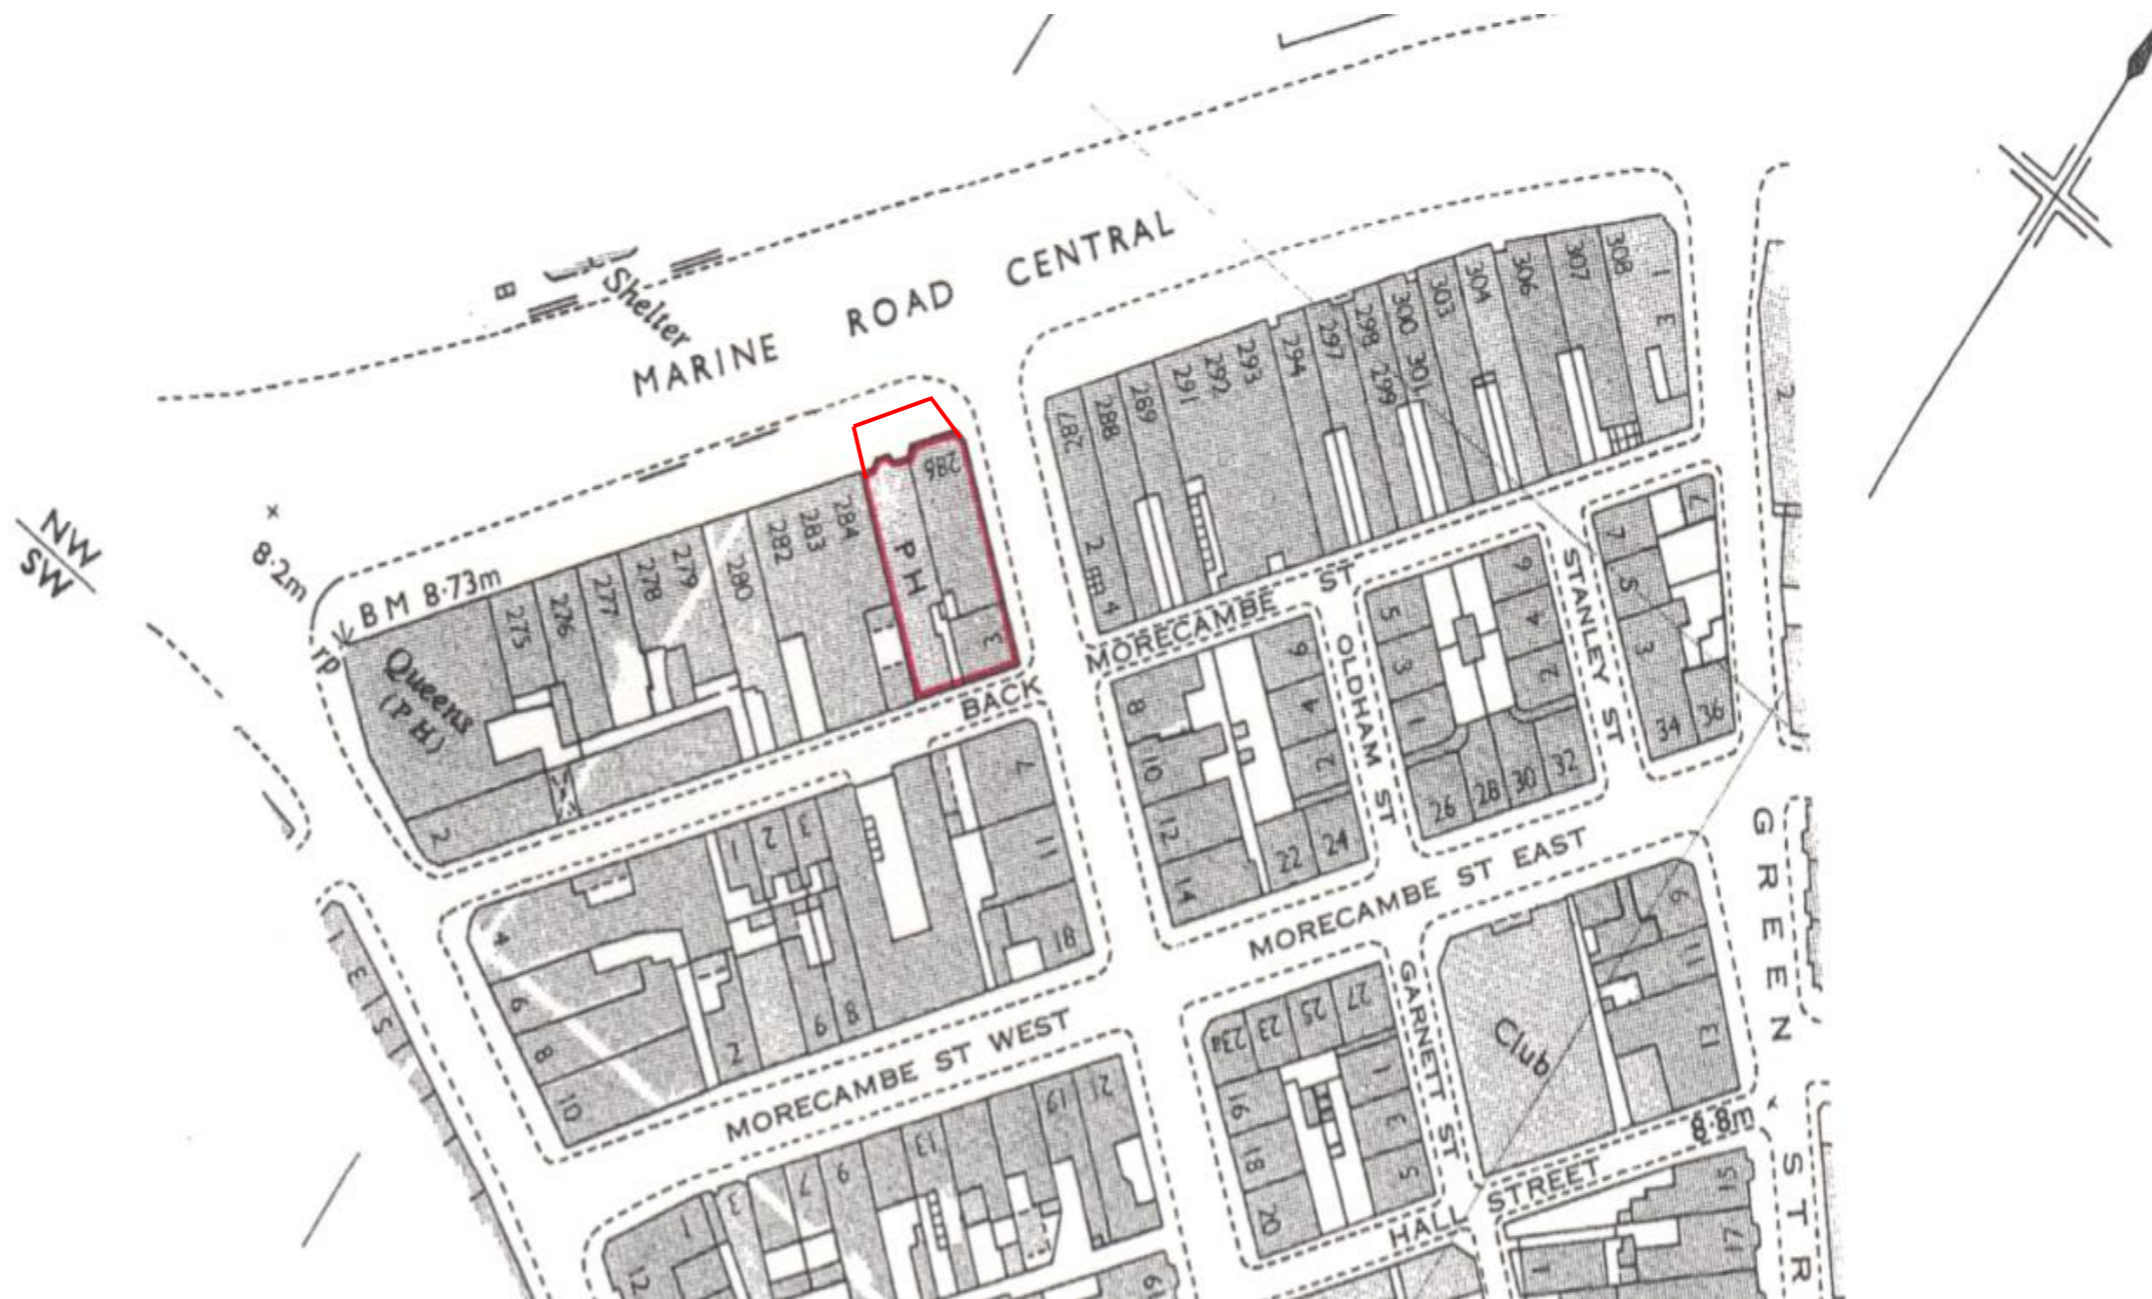

Existing Pavement Layout

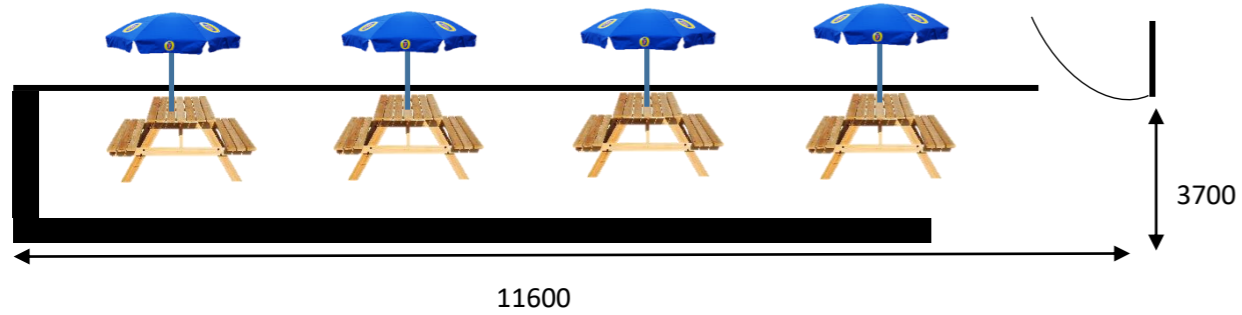

Proposed Pavement Layout

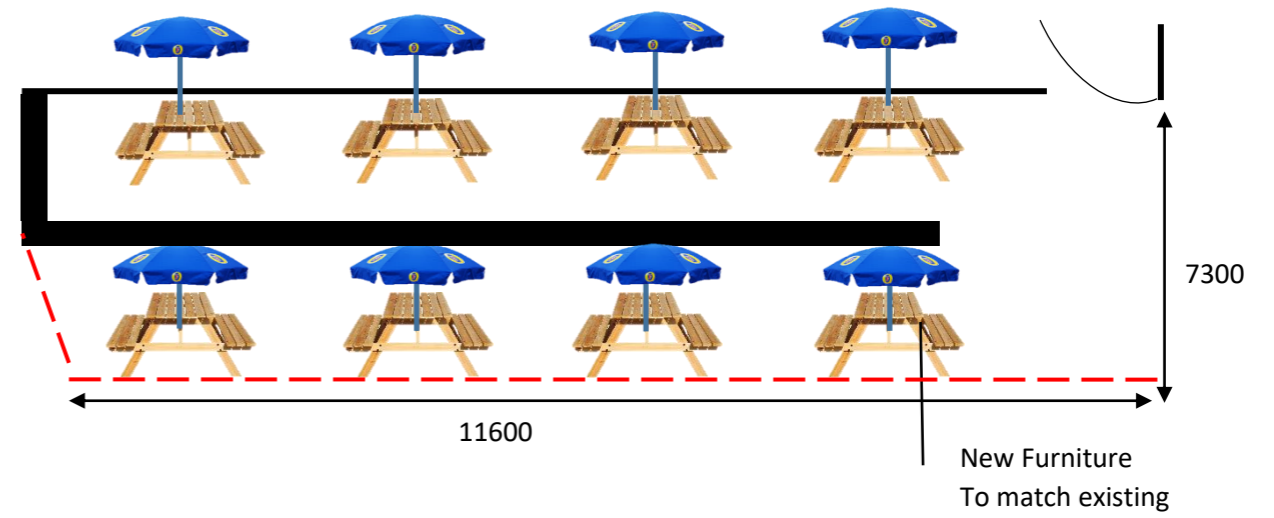

Sherwood Picnic table stained ebony to match existing furniture. Supplied by the brewery




Branded parasols supplied by the brewery



Portable smart screen breathable mesh panel with stainless steel post and base. Cafe Windbreak stainless steel barrier post has a sturdy 10kg base and a tapered finial & floating ring that ensures a simple installation and pack away at the end of the day. Supplied by the brewery.



PROPOSED PAVEMENT
LAYOUT





EXISTING PAVEMENT LAYOUT