
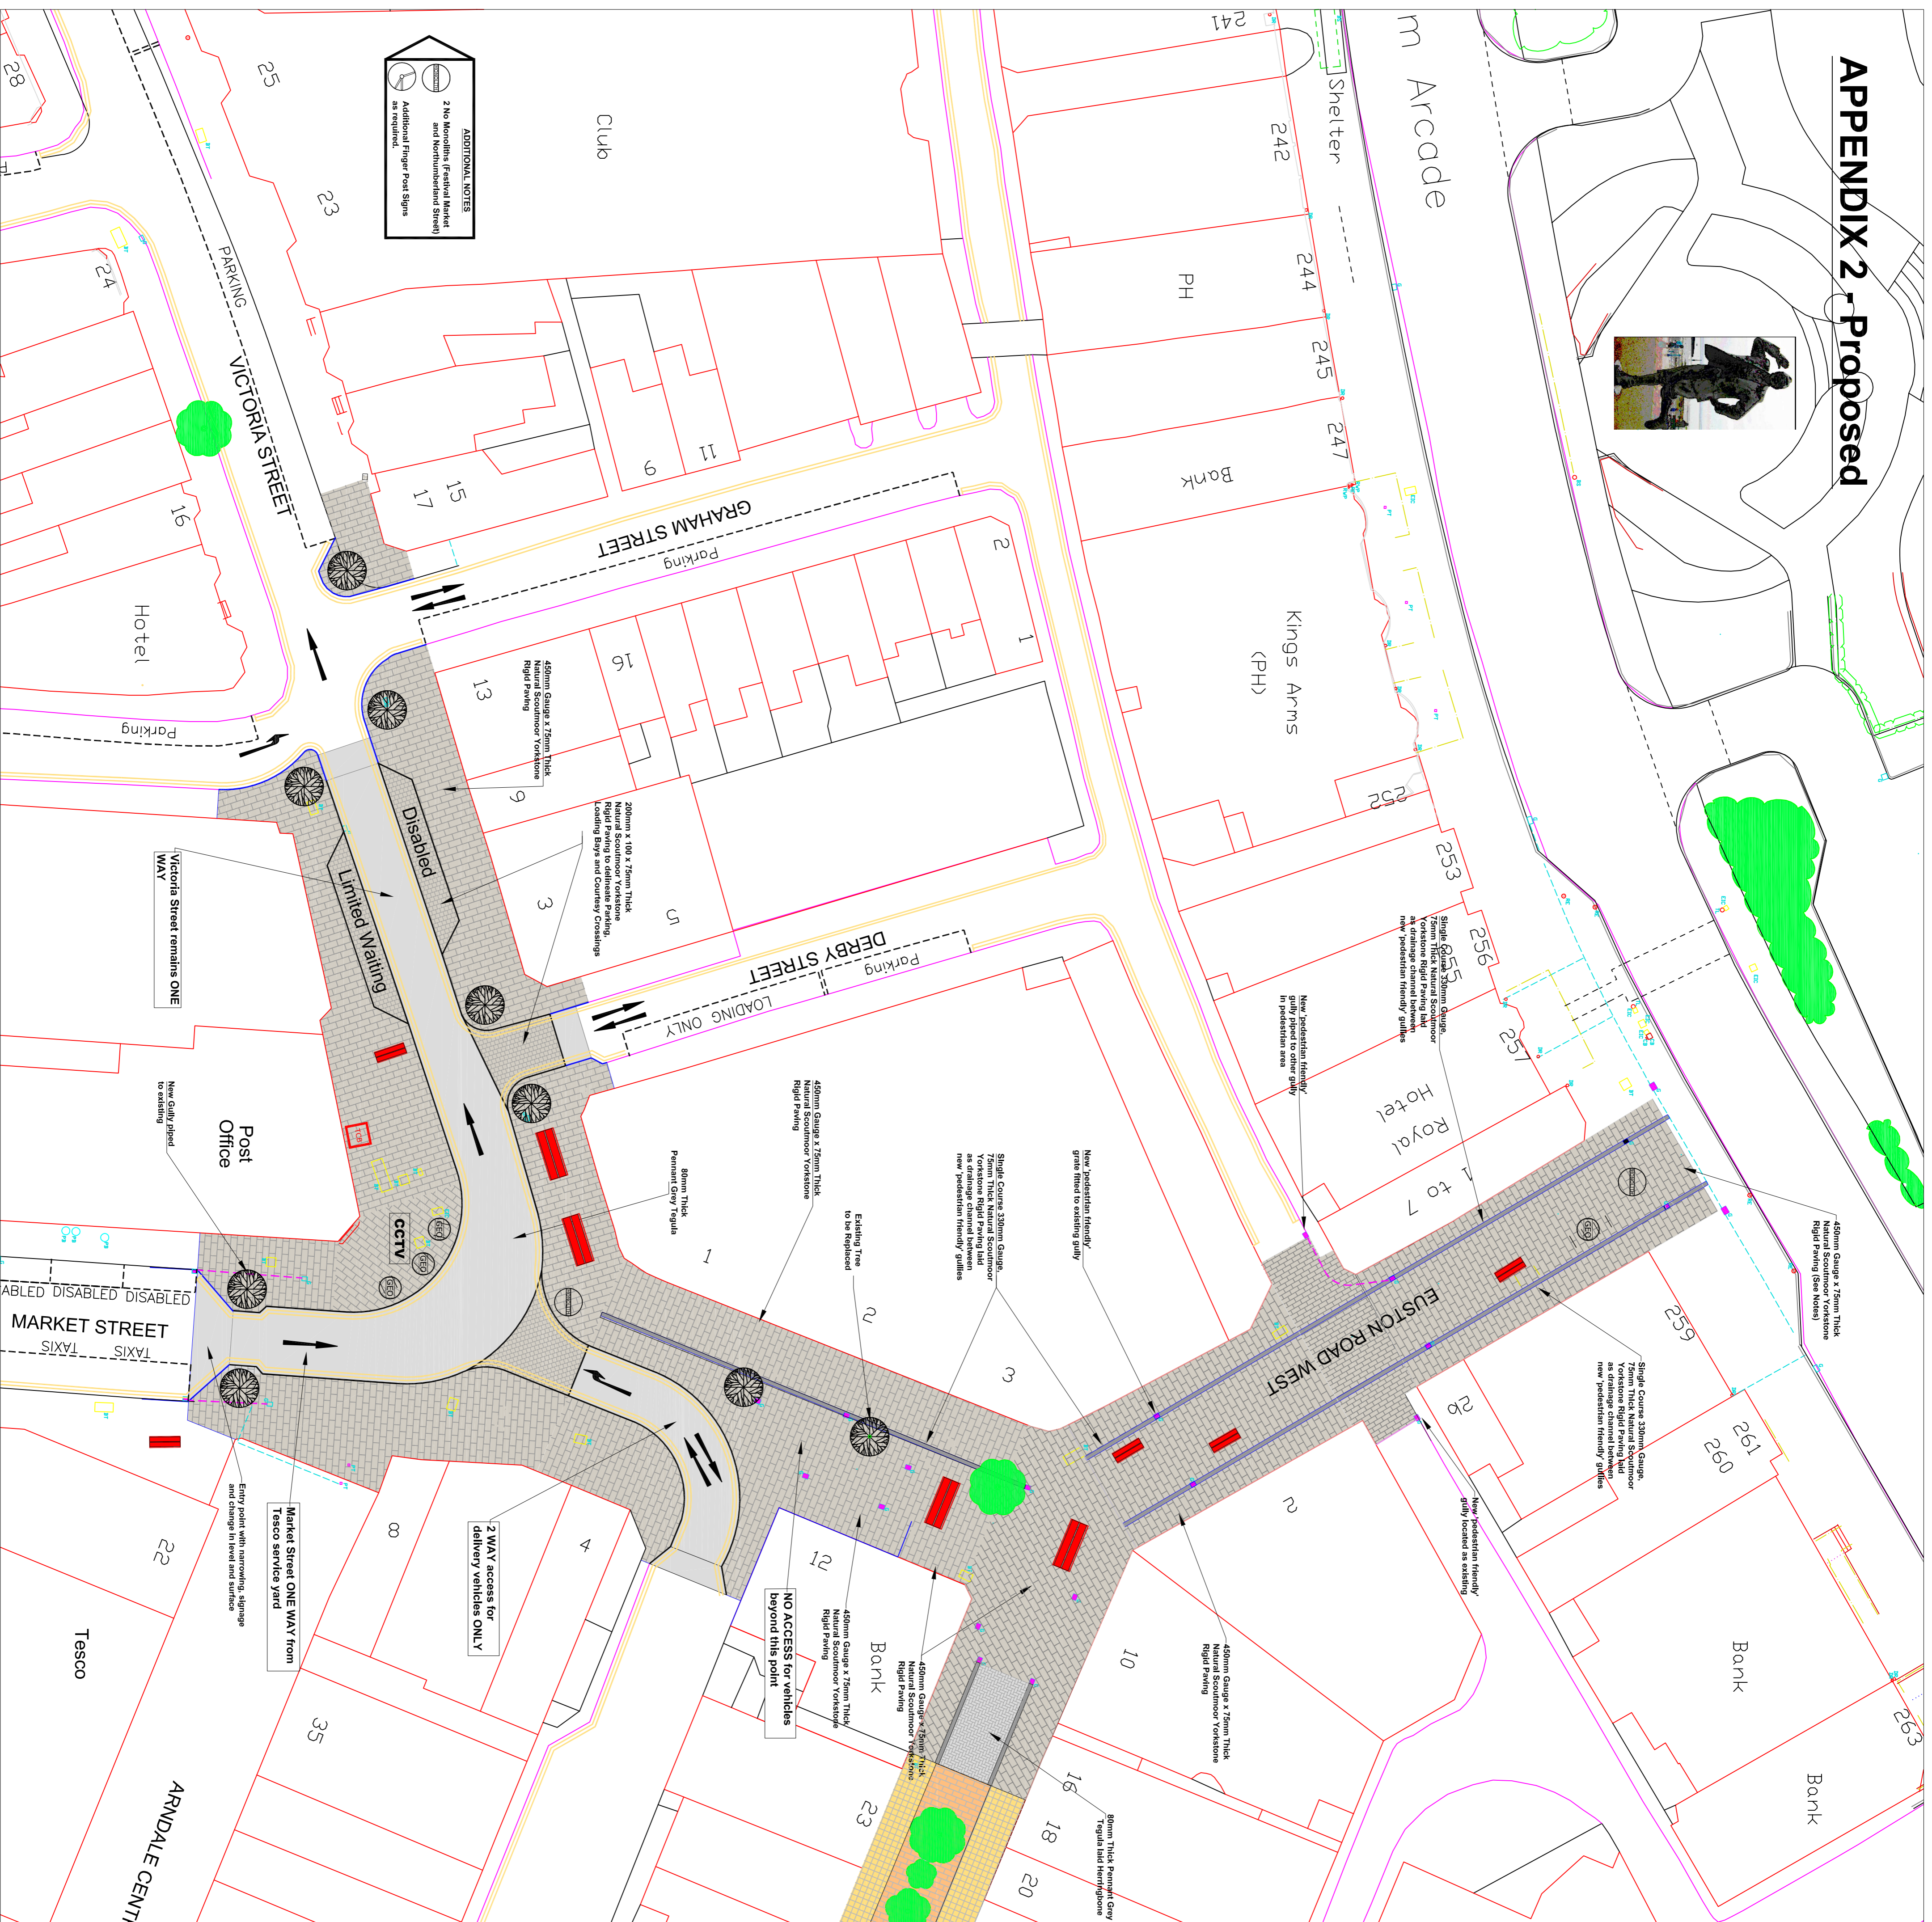


APPENDIX 2 - Proposed

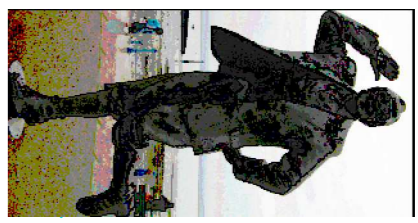

ADDITIONAL NOTES
 2 No Monoliths, (Faded Marked) and Monumental Street Signs as required.

NOTES

Shared space, Level surface

In various sizes of Natural Scaunmoor Yorkstone paving slabs.
 450 gauge x 75 thick x random lengths laid rigid with high strength mortar bed and joints.
 300 gauge x 75 thick x random lengths laid rigid with high strength mortar bed and joints.

Carriageway, delineated in alternative materials

PCC conservation kerb silver grey laid flush.

PCC Tegula paving pennant grey laid herringbone

Parking and Courtesy Crossings

200 x 100 x 75 thick Natural Scaunmoor Yorkstone laid rigid with high strength mortar bed and joints.

100 cubes Natural Scaunmoor Yorkstone laid rigid with high strength mortar bed and joints.

CTV

Consider relocation

Road signs

Audit and replace/renew as required with Woodhouse GEO where appropriate

Litter bins

Consider relocation.

Re-cycling Bins

Provide as required.

Road/Street Lighting

Provide LED lighting - wall mounted where possible

Phone boxes

Relocate to and building line of Post Office.

NOTES

Trees

Remove inappropriate or poor quality trees and replace with new (indicative locations shown - to be agreed). Provide new tree grilles or porous paving as appropriate.

Drainage

Replace drainage channels with new 330 Gauge Natural Scaunmoor Yorkstone. Replace gully gratings with pedestrian friendly type. Replace manhole covers with inset paving type where possible.

Cycle Stands

Replace with stainless steel (Woodhouse GEO) or similar and relocate.

Seating

New seating. Indicative locations shown to be confirmed. Style to be a mixture of Santa and Cole 4m hardwood Communitante (with backs) or Woodscape seat Type 1, 2 or 3 hardwood (2.5m x 400mm).

Planters

Remove and relocate elsewhere in the local area.

Bollards

Provide to control vehicle movement / swept paths and also discourage vehicle encroachment into pedestrian areas. Locations to be agreed with the County Council

Direction Signs/Interpreter

Introduce monolith style interpretation and map signs.

Introduce new finger post direction signs.

Introduce new finger post direction signs. (draft subject to consultation)

Remove 1 no. Disabled bay outside Post Office.

Remove 2 no. Taxi bays outside Arndale Centre.

Introduce 2 no. Disabled bay outside Visitor Office.

Introduce Loading only bay outside butchers.

Introduce changes to existing loading bays on Derby Street.

Conservation style double yellow lines. 50mm Primrose.

Provision on Derby and Graham Street to be confirmed

Public Art - to be agreed (in conjunction with Town Team)

PROJECT

IMPROVING MORECAMBE'S MAIN STREETS - Connecting Victoria Street

DRAWING

General Arrangement



Promoting City, Coast & Countryside

G McALLISTER

Assistant Head Regeneration and Planning Service (Environmental Management)

MORECAMBE TOWN HALL

MARINE ROAD EAST

MORECAMBE LA4 5AF

Tel (01524) 582000

Email: engineering@lancaster.gov.uk

SCALE 1:250 @ A1

DRAWN BY S.J. Sugden APPROVED G. Bowker

DATE 11/04/13 DATE 11/04/13

DRG No. 7760 / 2 / 1

"The data in this map is derived from the Ordnance Survey MasterMap dataset, and is used here under Ordnance Survey Licence No. 100023320."