
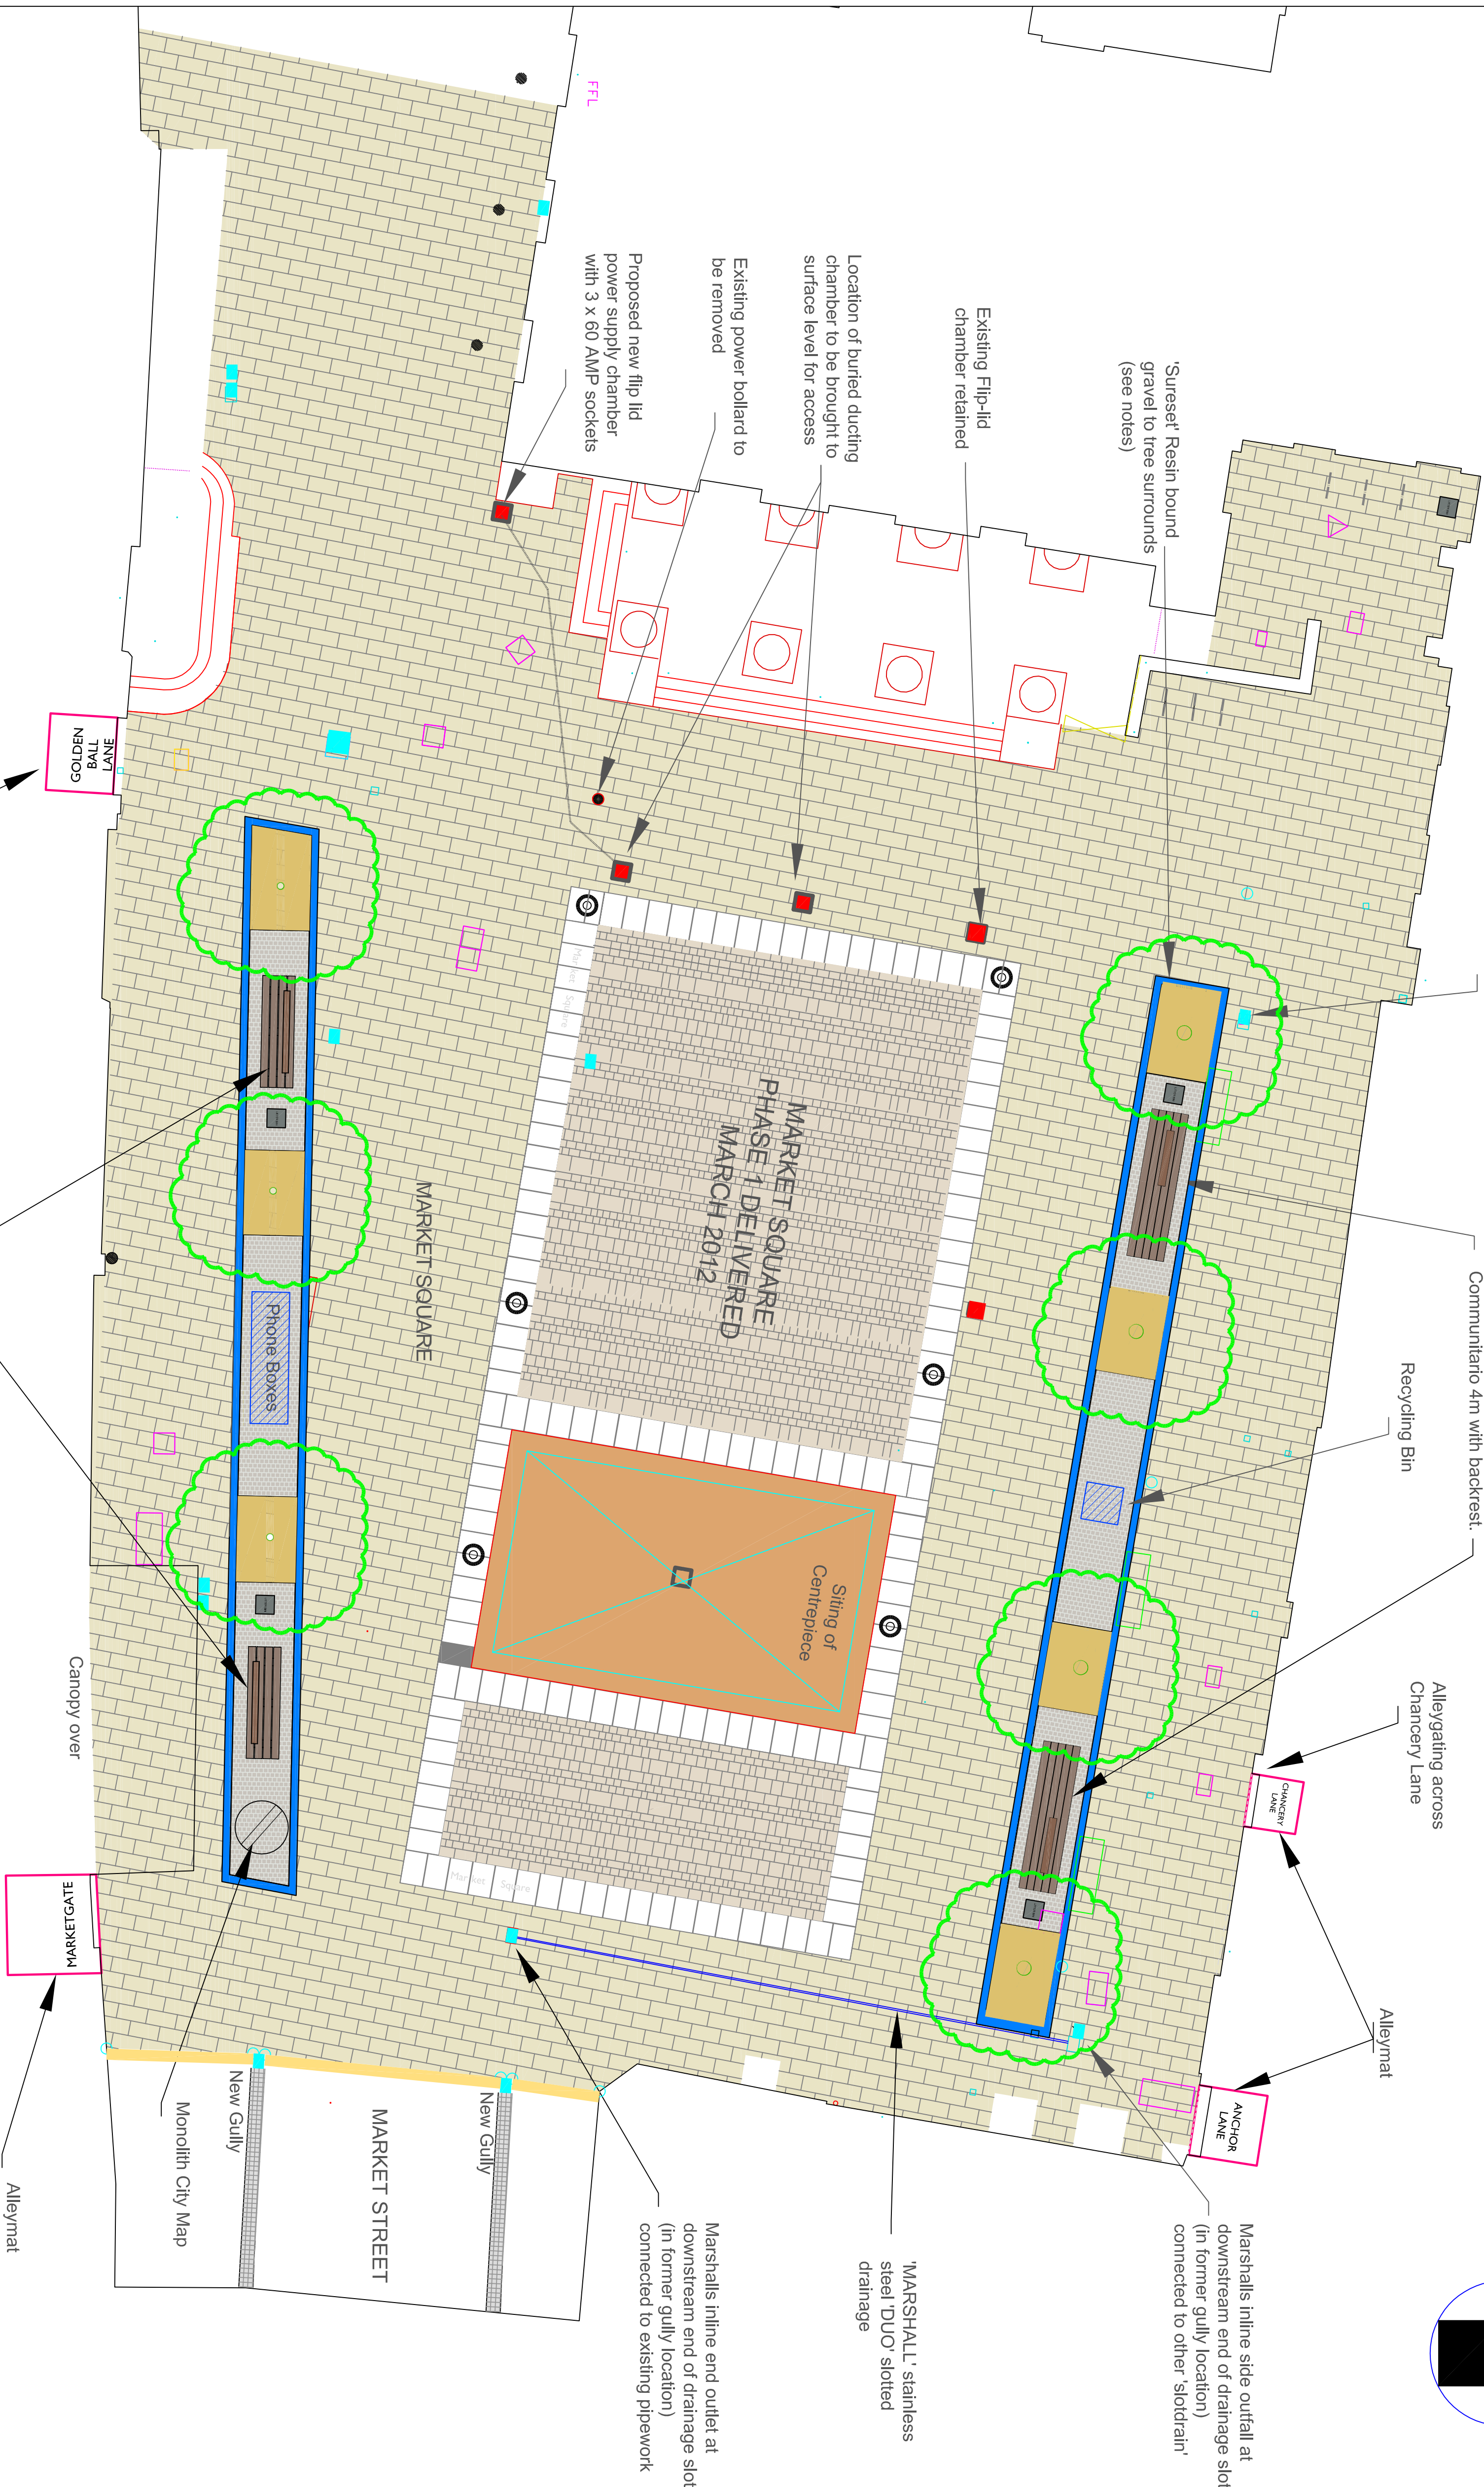


"The data in this map is derived from the Ordnance Survey MasterMap dataset, and is used here under Ordnance Survey Licence No. 100023320."

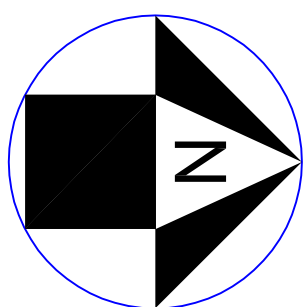

APPENDIX 1 - PROPOSED

Key...

- Marshalls Scoutmoor Yorkstone paving slabs
- Marshalls Scoutmoor Yorkstone edging to Feature Paving
- Mild grey granite sets - 100mm cubes, sawn 5 sides, cropped top.
- Porous resin bound gravel to tree surround - 10mm Sureset colour - Chocolate
- 4 No. Santa and Cole Communitario bench seats
- Marshalls Duo Slot drain.
- Woodhouse Monolith Sign / Map
- Centrepiece extents
- Street lighting already moved onto buildings during 2012 Lancaster Square Routes Scheme.
- Statutory and Regulatory Traffic Signs to be confirmed - omitted for clarity.
- Bollards - Generally to be removed to reduce clutter - reinstall strategic ones controlling traffic.

PROJECT LANCASTER SQUARE ROUTES

DRAWING MARKET SQUARE General Arrangement



G McALLISTER
Assistant Head Regeneration and Planning Service (Environmental Management)
MORECAMBE TOWN HALL
MARINE ROAD EAST
MORECAMBE LA4 5AF
Tel (01524) 582000
Email: engineering@lancaster.gov.uk

SCALE		1 : 100 @ A1
DRAWN	G. Bowker	APPROVED G. Bowker
DATE	20/05/13	DATE 20/05/13

APPENDIX 1 - PROPOSED